



Plot Date: 04/24/2024, Printed: 04/24/2024, User: C:\Users\jgarcia\OneDrive\Documents\Phase 1 C - Perry City Water Meters\Phase 1 C - Perry City Water Meters\Phase 1 C - Perry City Water Meters - Civil.dwg, Date Created: 2/2/2024

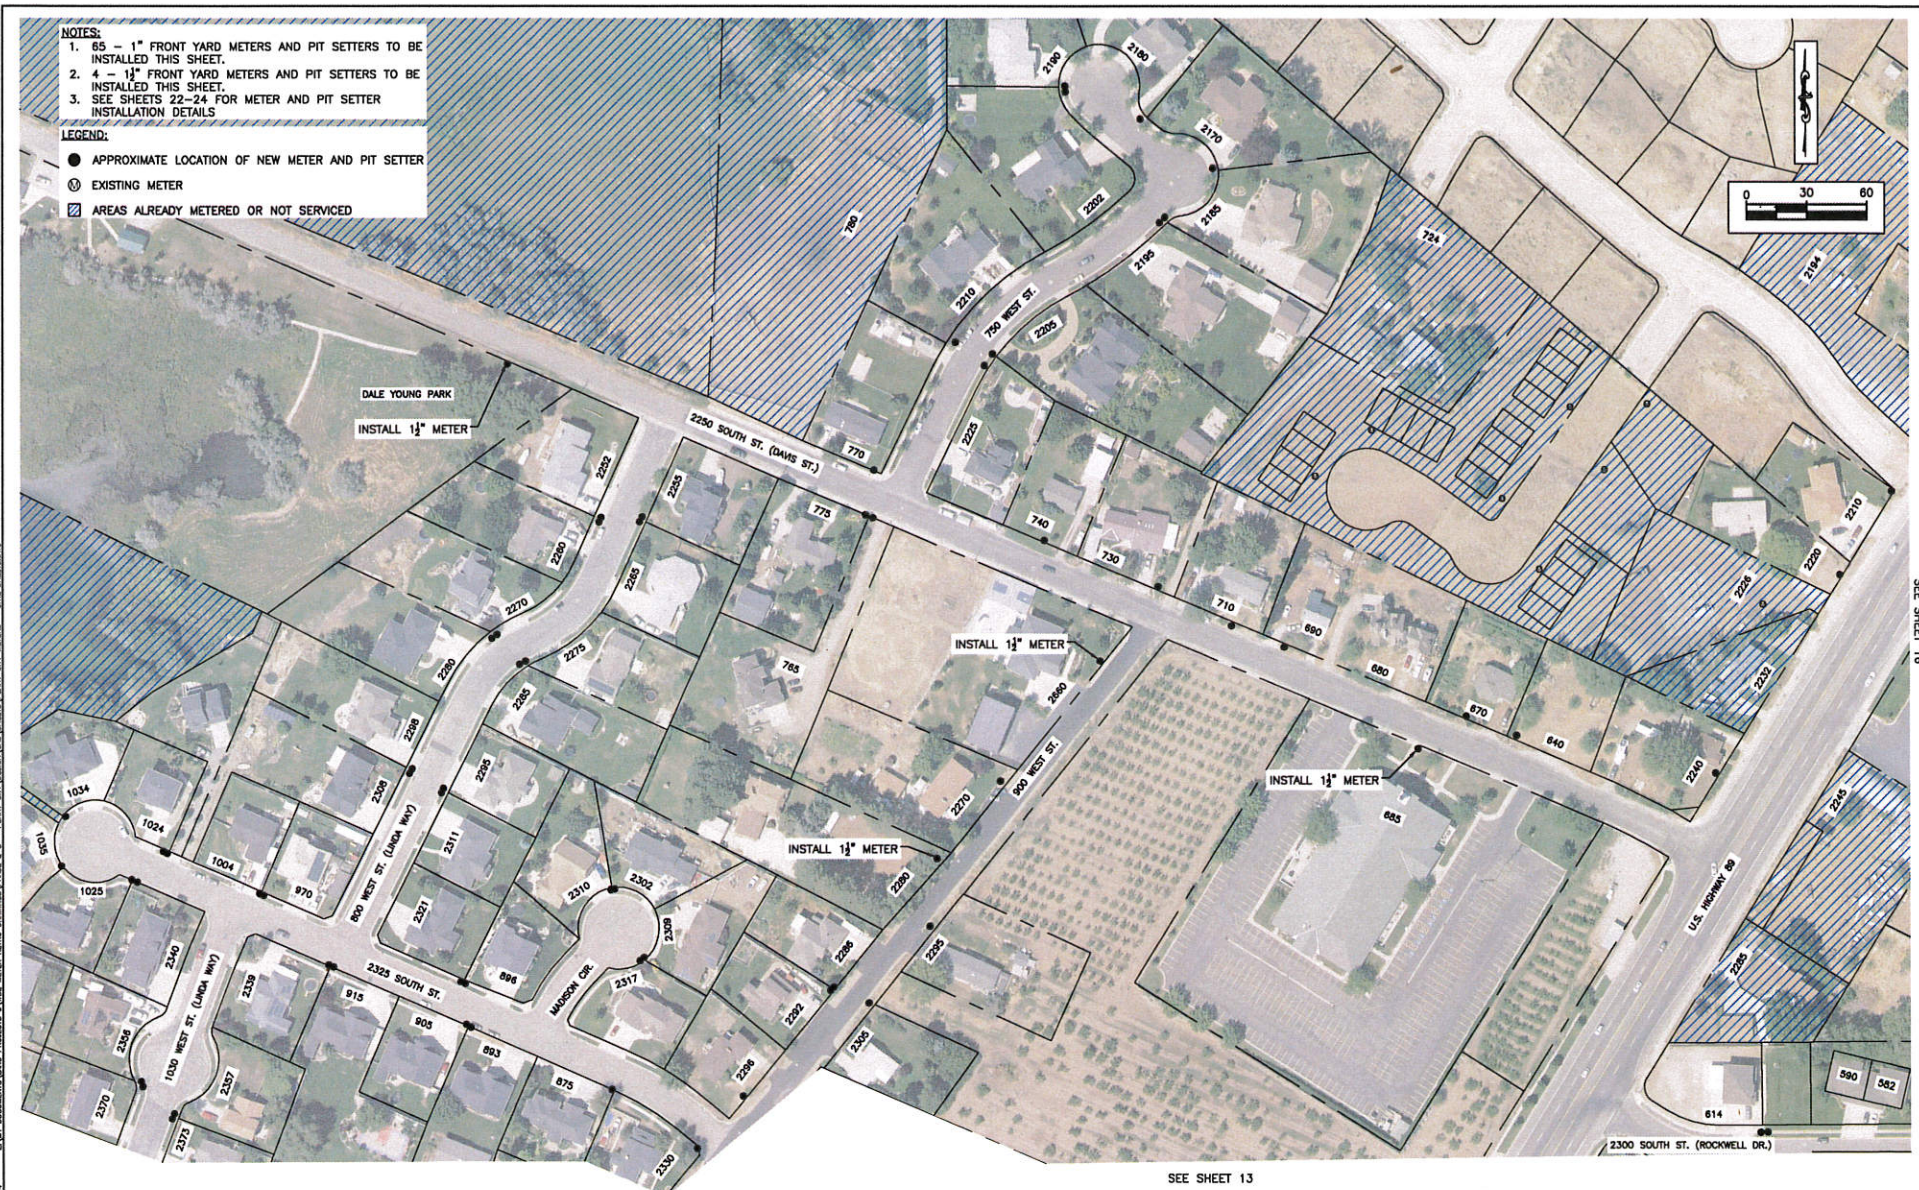

<table border="1"><tr><td>DESIGNED BY</td><td>DATE</td></tr><tr><td>CHECKED BY</td><td>DATE</td></tr><tr><td>APPROVED BY</td><td>DATE</td></tr><tr><td>DATE</td><td>DATE</td></tr></table>	DESIGNED BY	DATE	CHECKED BY	DATE	APPROVED BY	DATE	DATE	DATE	SCALE: 1"=60'	WARNING: IF THIS BAR DOES NOT MEASURE 1" THEN DRAWING IS NOT TO SCALE.	DESIGNED: DAN J. DRAWN: DAN J. CHECKED: DOUG J.	SUBMITTED: _____ PROJECT ENGINEER: _____ DATE: _____	PINEVIEW WATER SYSTEMS	WEBER-BOX ELDER CONSERVATION DISTRICT PERRY CITY METERING PROJECT		METER & PIT SETTER LOCATIONS	SHEET 15
	DESIGNED BY	DATE															
	CHECKED BY	DATE															
	APPROVED BY	DATE															
DATE	DATE																

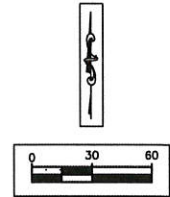

- NOTES:**
1. 27 - 1" FRONT YARD METERS AND PIT SETTERS TO BE INSTALLED THIS SHEET (27 FRONT YARD AND 2 BACKYARD).
 2. 2 - 1" BACKYARD METERS AND PIT SETTERS TO BE INSTALLED THIS SHEET.
 3. SEE SHEETS 22-24 FOR METER AND PIT SETTER INSTALLATION DETAILS

LEGEND:

- APPROXIMATE LOCATION OF NEW METER AND PIT SETTER
 Ⓜ EXISTING METER
 ▨ AREAS ALREADY METERED OR NOT SERVICED

[illegible]

SCALE:
1"=60'



DESIGNED	DAN J.
DRAWN	DAN J.
CHECKED	DOUG J.

SUBMITTED

1999

--

1

**PINEVIEW WATER
SYSTEMS**

DATE _____

WEBER-BOX ELDER CONSERVATION DISTRICT
PERRY CITY METERING PROJECT
METER & PIT SETTER LOCATIONS

PERRY CITY METERING PROJECT

METER & PIT SETTER LOCATIONS

SHEET

16