


SEE SHEET 19

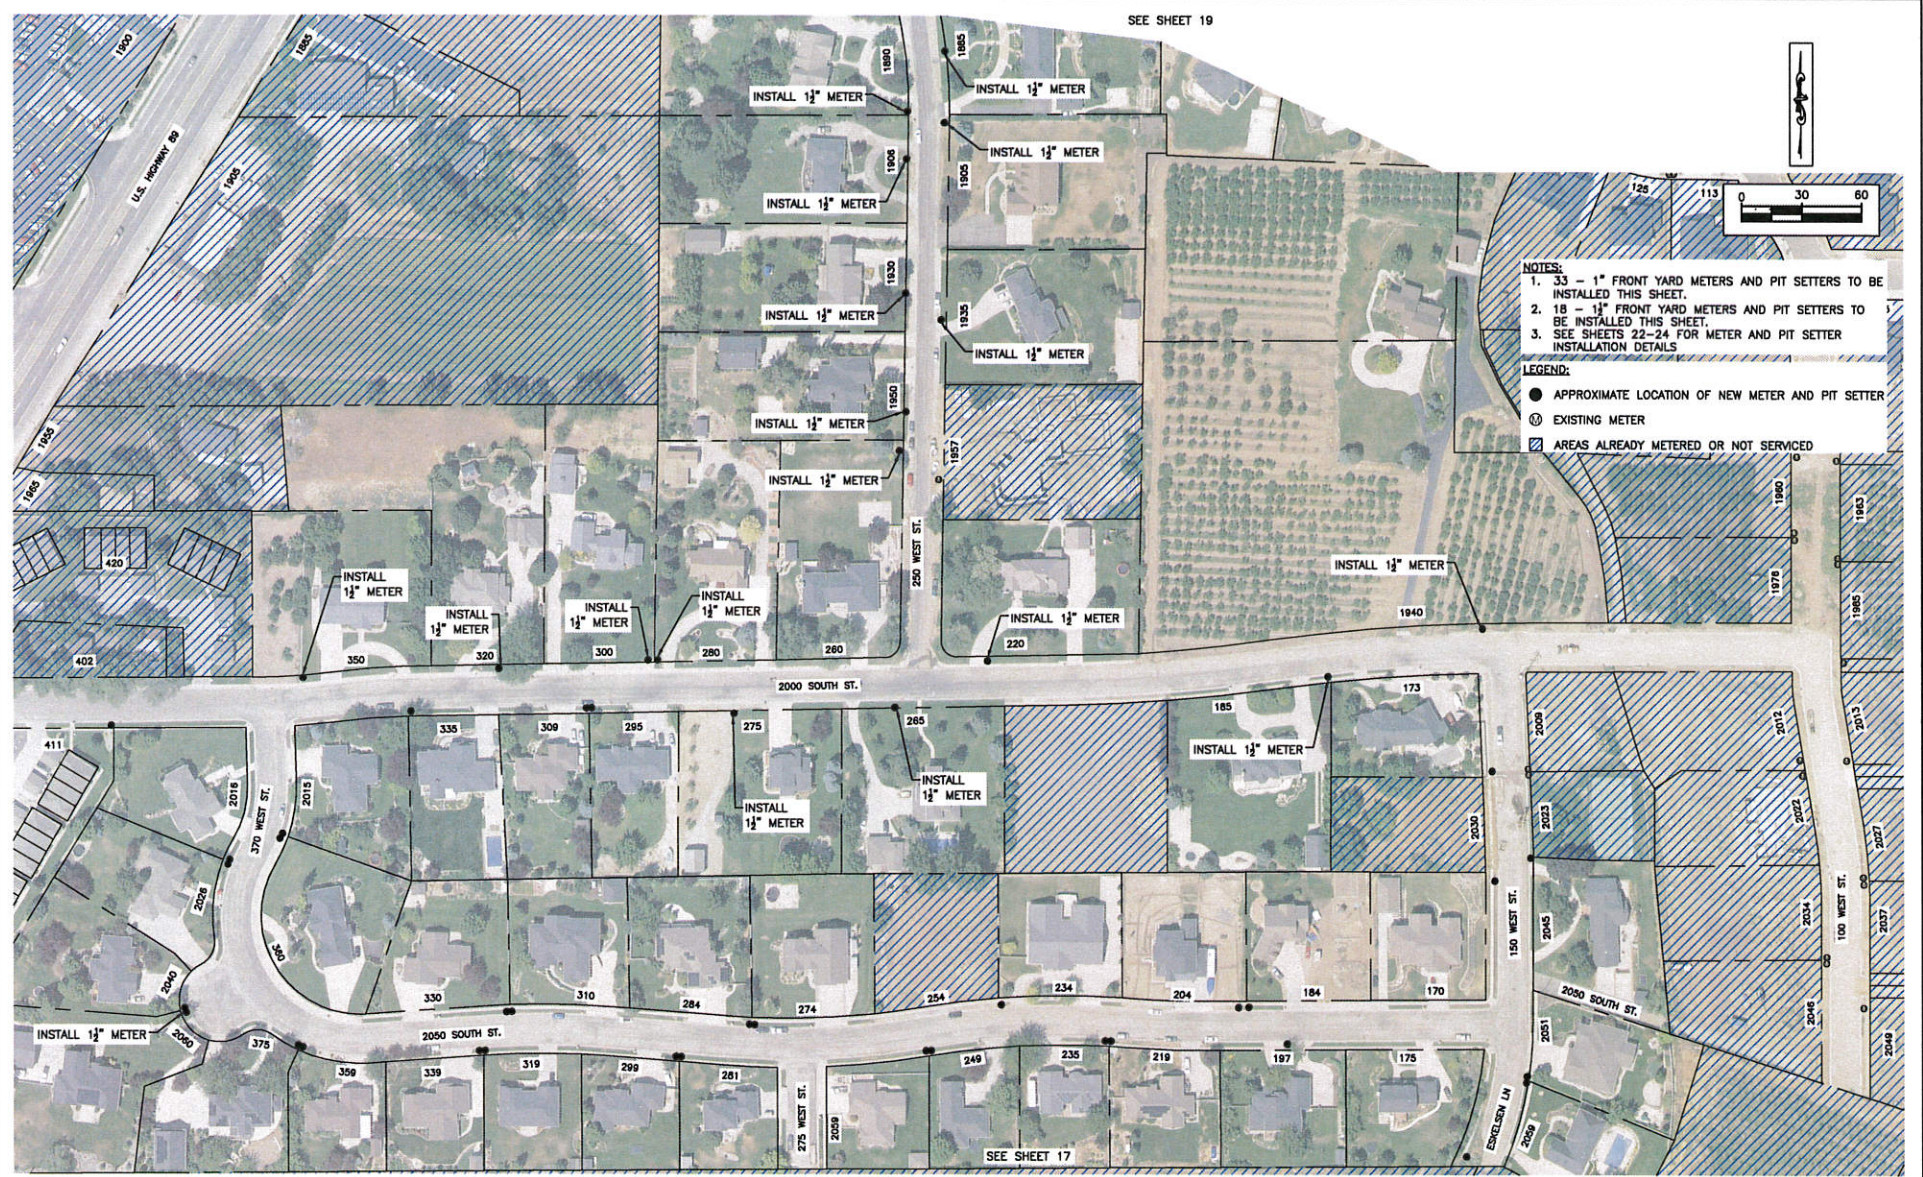

- NOTES:
- 33 - 1" FRONT YARD METERS AND PIT SETTERS TO BE INSTALLED THIS SHEET.
  - 18 - 1 1/2" FRONT YARD METERS AND PIT SETTERS TO BE INSTALLED THIS SHEET.
  - SEE SHEETS 22-24 FOR METER AND PIT SETTER INSTALLATION DETAILS.
- LEGEND:
- APPROXIMATE LOCATION OF NEW METER AND PIT SETTER
  - ⊙ EXISTING METER
  - ▨ AREAS ALREADY METERED OR NOT SERVICED

Per Perry City 2024  
Date: 07/20/24  
Project: Perry City Water Metering Phase 2.6 - Perry City Conservation District Water Meters - Civil Engineering  
Drawn: Dan J.  
Checked: Doug J.  
Submitted: [blank]  
Date: [blank]

<table border="1"><thead><tr><th>NO.</th><th>DESCRIPTION</th><th>BY</th><th>DATE</th></tr></thead><tbody><tr><td> </td><td> </td><td> </td><td> </td></tr><tr><td> </td><td> </td><td> </td><td> </td></tr><tr><td> </td><td> </td><td> </td><td> </td></tr></tbody></table>	NO.	DESCRIPTION	BY	DATE													SCALE: 1"=60'	WARNING IF THIS BAR DOES NOT MEASURE 1" THEN DRAWING IS NOT TO SCALE	DESIGNED: DAN J. DRAWN: DAN J. CHECKED: DOUG J.	SUBMITTED DATE: [blank]	PINEVIEW WATER SYSTEMS	WEBER-BOX ELDER CONSERVATION DISTRICT PERRY CITY METERING PROJECT METER & PIT SETTER LOCATIONS	SHEET 18
	NO.	DESCRIPTION	BY	DATE																			

