


P:\DWG\A\2024\2024-08-01\DWG\UNIT K METERING PROJECTS\UNIT K METERING PROJECTS\UNIT K METERS - WEST.DWG  
 Date: 08/01/2024  
 PLOT: 11.00x17.00 INCHES  
 UNIT K METERING PROJECTS - WEST METERS - WEST SHEETS - WEST SHEETS - WEST SHEETS - WEST SHEETS - WEST SHEETS

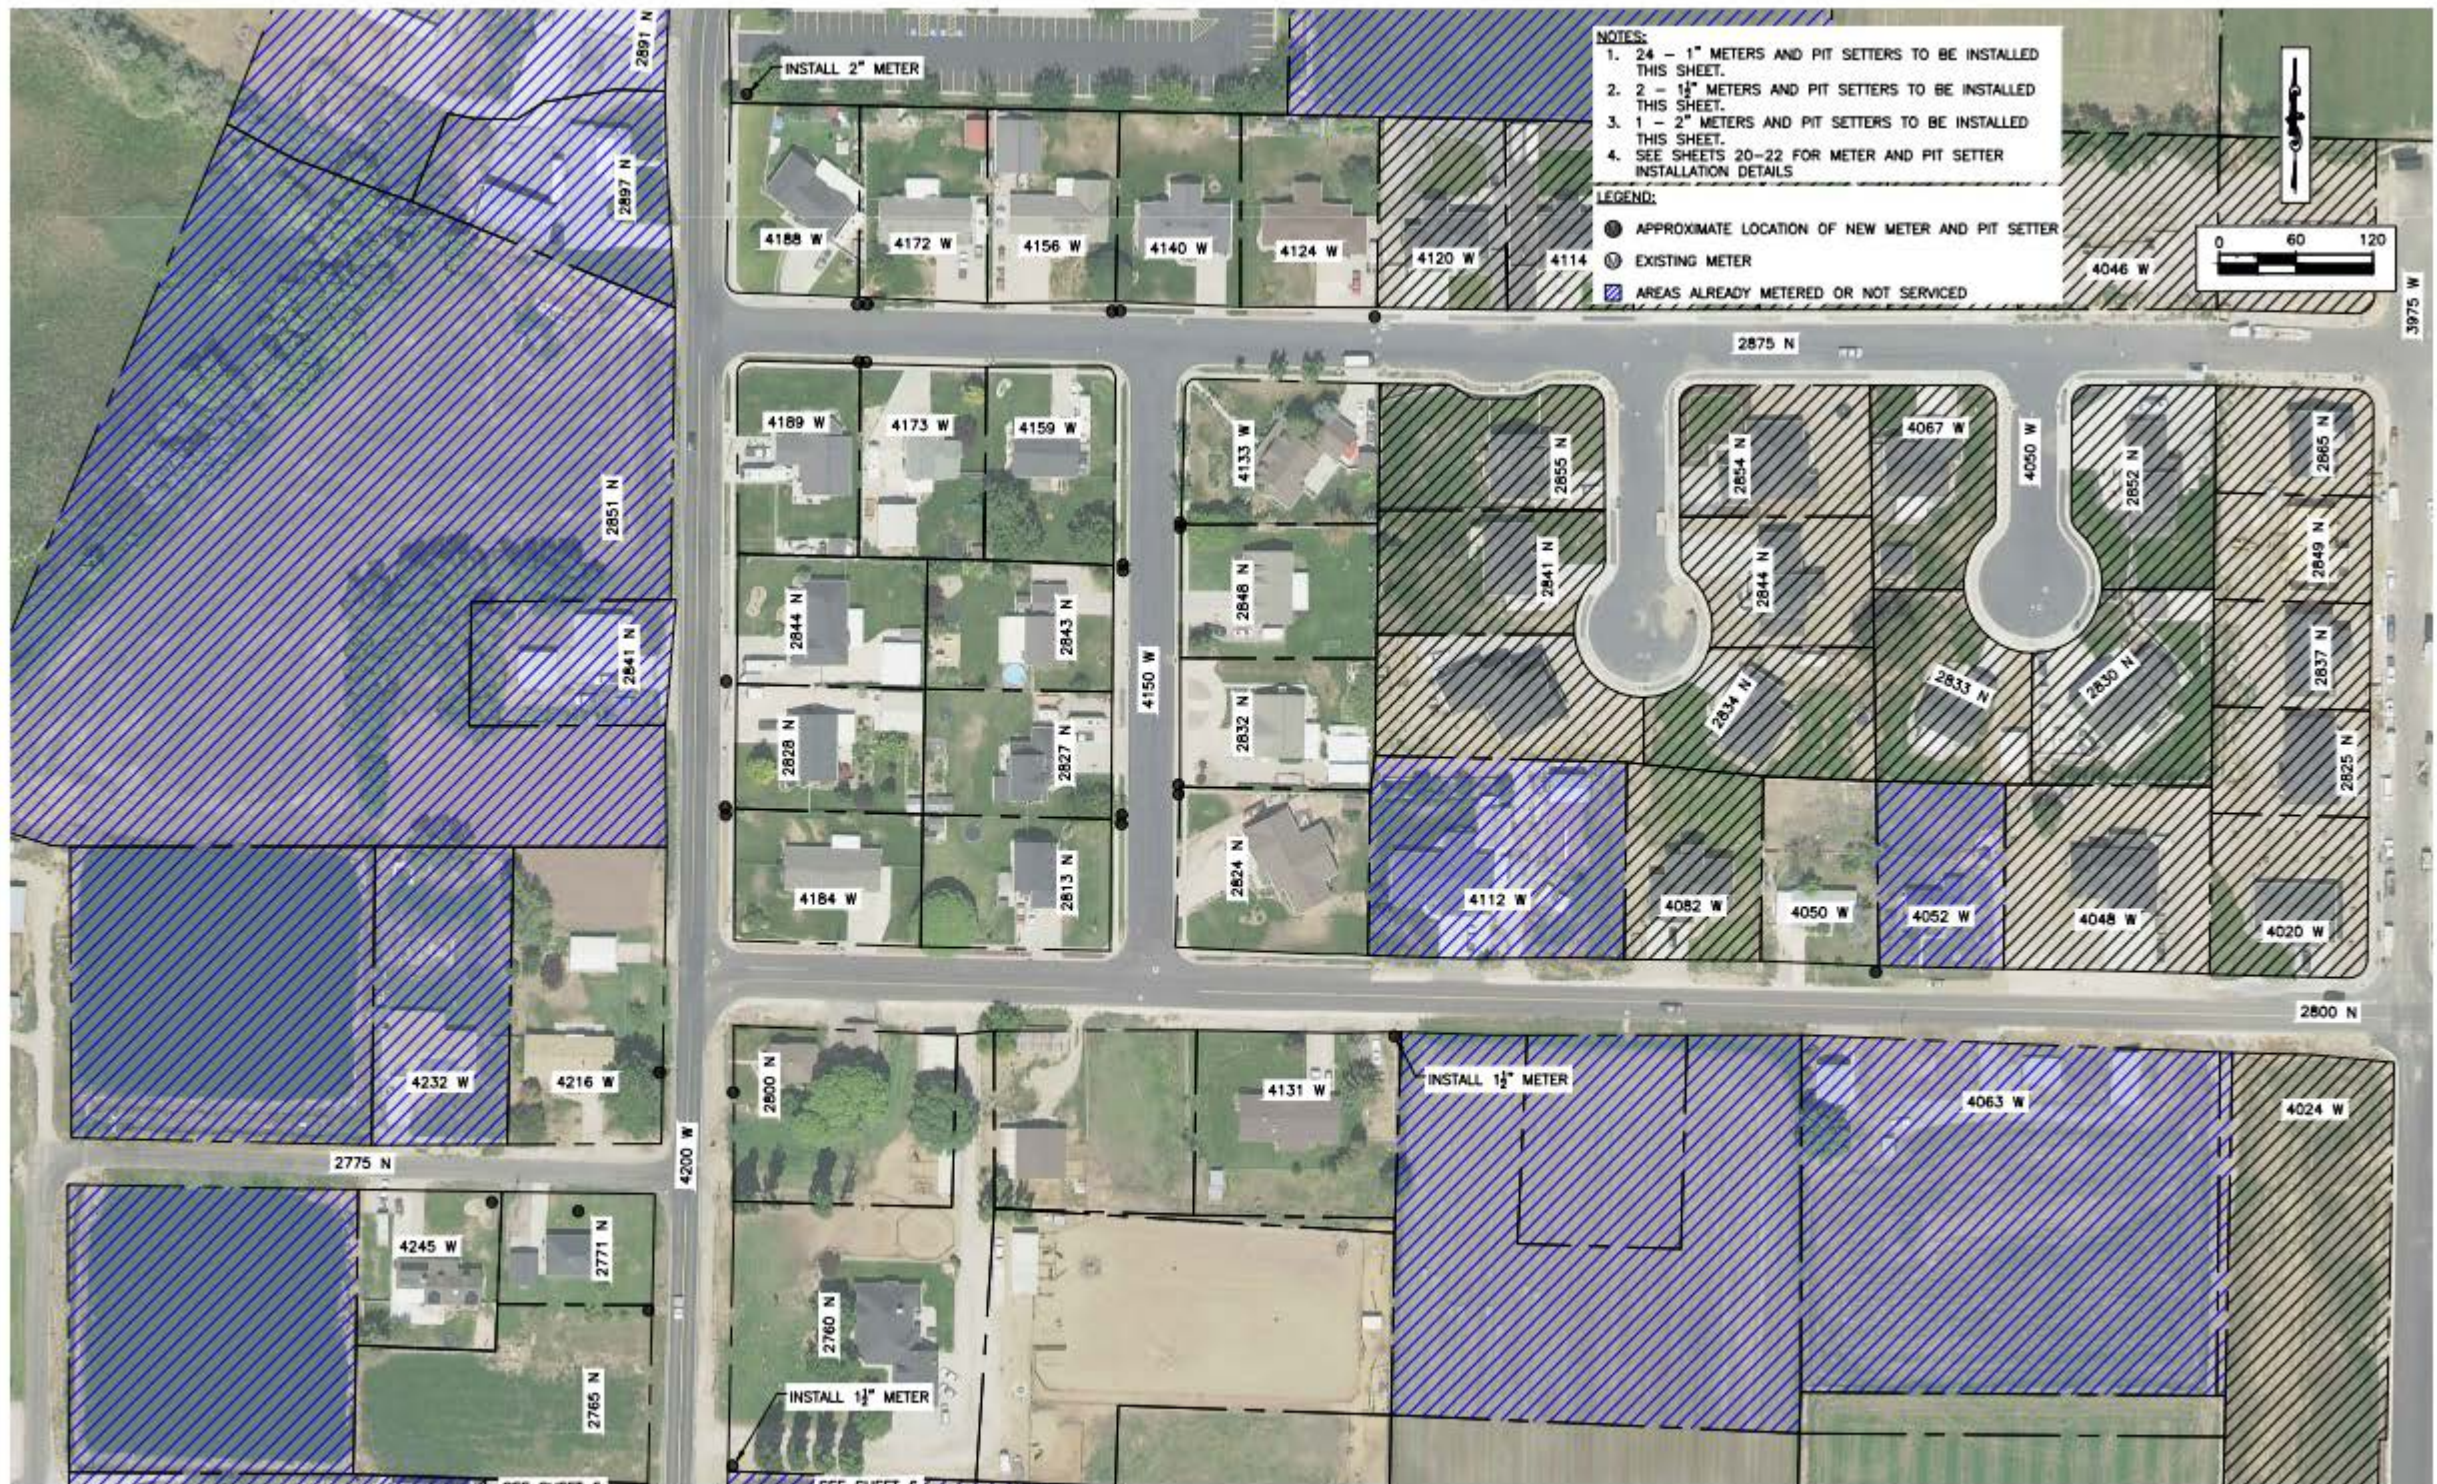


**NOTES:**

- 24 - 1" METERS AND PIT SETTERS TO BE INSTALLED THIS SHEET.
- 2 - 1 1/2" METERS AND PIT SETTERS TO BE INSTALLED THIS SHEET.
- 1 - 2" METERS AND PIT SETTERS TO BE INSTALLED THIS SHEET.
- SEE SHEETS 20-22 FOR METER AND PIT SETTER INSTALLATION DETAILS

**LEGEND:**

- APPROXIMATE LOCATION OF NEW METER AND PIT SETTER
- ⊙ EXISTING METER
- ▨ AREAS ALREADY METERED OR NOT SERVICED

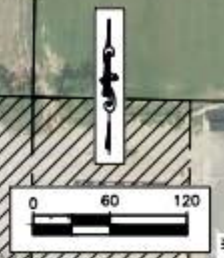

| NO. | DESCRIPTION | BY | DATE |
|-----|-------------|----|------|
|     |             |    |      |
|     |             |    |      |
SCALE: 1"=120'


WARNING: IF THIS BAR DOES NOT MEASURE 1" THEN DRAWING IS NOT TO SCALE.

|          |     |                  |     |
|----------|-----|------------------|-----|
| DESIGNED | --- | SUBMITTED        | --- |
| DRAWN    | --- | PROJECT ENGINEER | --- |
| CHECKED  | --- | DATE             | --- |

## PINEVIEW WATER SYSTEMS


WEBER-BOX ELDER CONSERVATION DISTRICT  
UNIT K METERING PROJECT - WEST

### PROFILE VIEW

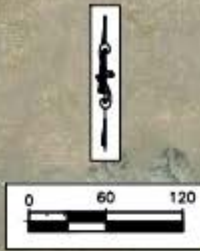

**NOTES:**  
 1. 40 - 1" METERS AND PIT SETTERS TO BE INSTALLED THIS SHEET.  
 2. 2 - 1 1/2" METERS AND PIT SETTERS TO BE INSTALLED THIS SHEET.  
 3. SEE SHEETS 20-22 FOR METER AND PIT SETTER INSTALLATION DETAILS


**LEGEND:**  
 ● APPROXIMATE LOCATION OF NEW METER AND PIT SETTER  
 ⊙ EXISTING METER  
 ▨ AREAS ALREADY METERED OR NOT SERVICED

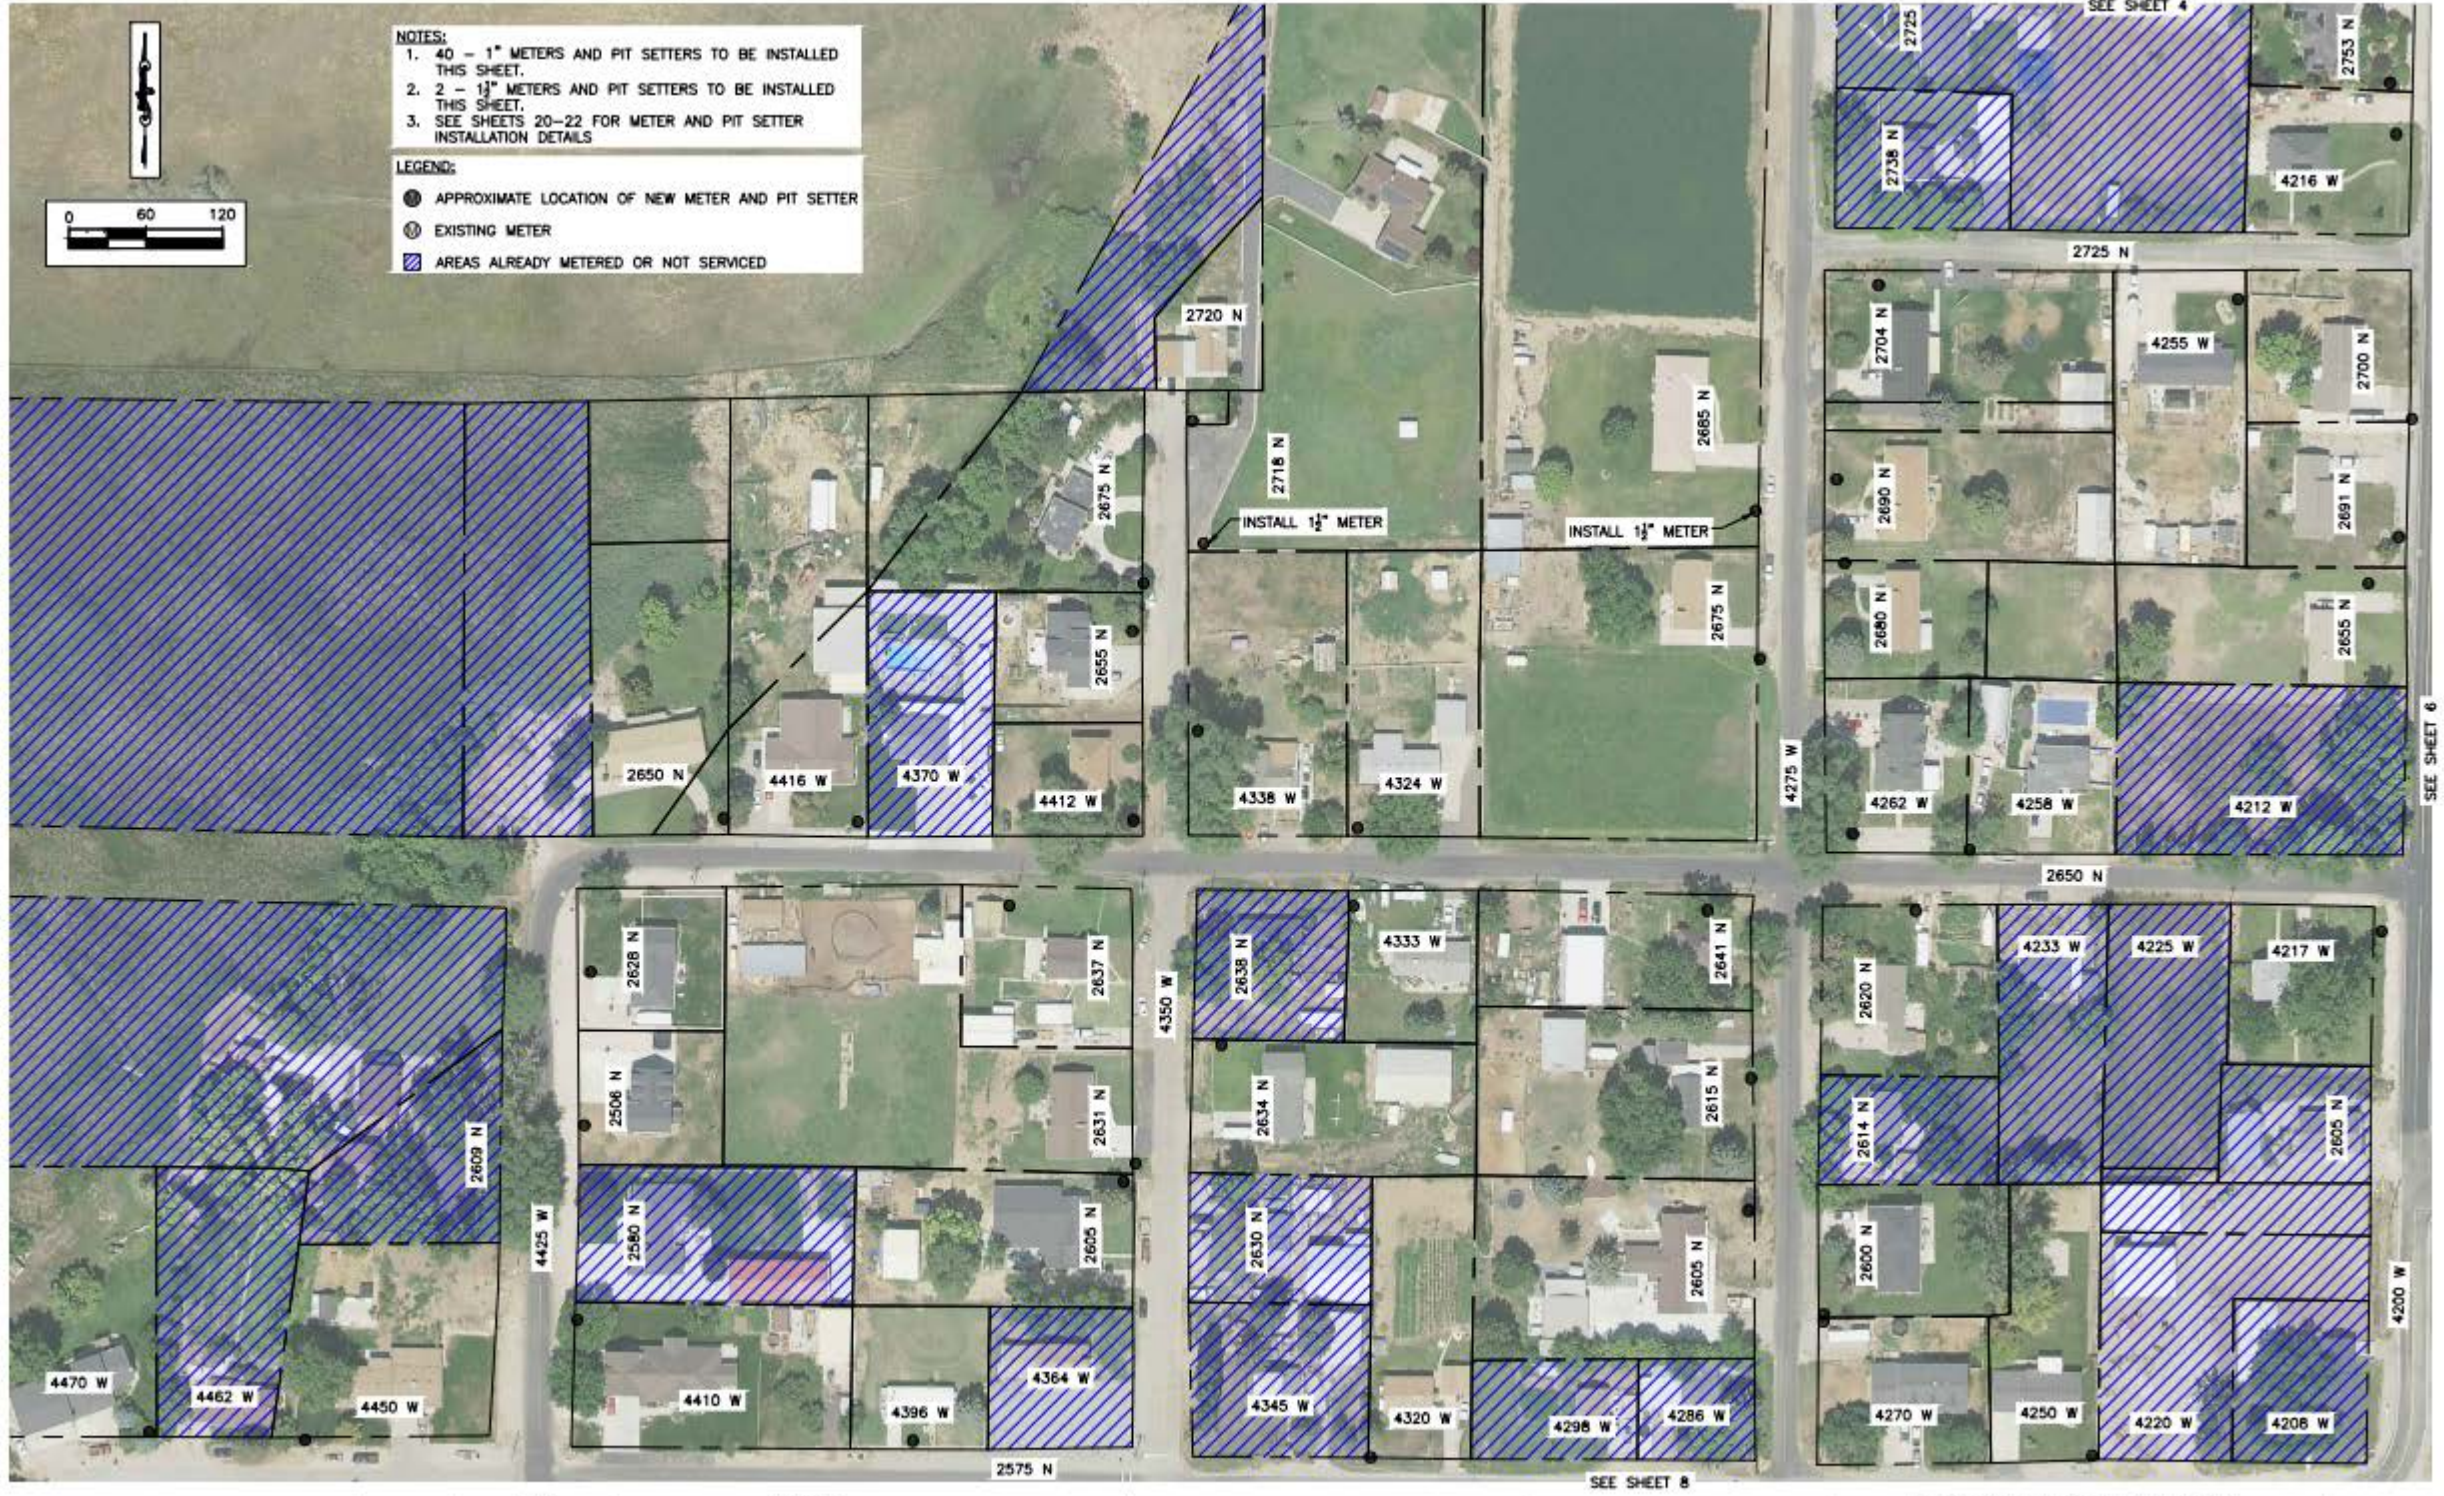

FILE: D:\DWG\2024\20240414\20240414\_000000.DWG PROJECT: PINEVIEW WATER METER PROJECT DRAWING: UNIT K METERING PROJECT - WEST SHEET: 5  
 DATE: 4/14/2024 9:00 AM  
 DRAWN BY: [Redacted] CHECKED BY: [Redacted] DESIGNED BY: [Redacted] SUBMITTED BY: [Redacted]

| NO. | DESCRIPTION | BY | DATE |
|-----|-------------|----|------|
|     |             |    |      |
|     |             |    |      |
|     |             |    |      |
|     |             |    |      |

SCALE:  
1" = 120'

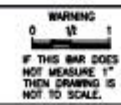

DESIGNED: \_\_\_\_\_  
 DRAWN: \_\_\_\_\_  
 CHECKED: \_\_\_\_\_

SUBMITTED: \_\_\_\_\_  
 PROJECT ENGINEER: \_\_\_\_\_  
 DATE: \_\_\_\_\_

**PINEVIEW WATER SYSTEMS**

SEE SHEET 8

DATE: \_\_\_\_\_

WEBER-BOX ELDER CONSERVATION DISTRICT  
 UNIT K METERING PROJECT - WEST  
 PROFILE VIEW


SHEET  
5

File: D:\mfs\2024\mfs\p101\mfs\_101.dwg  
 Date: 08/15/2024 11:27:20 AM  
 User: J. JOHNSON  
 Project: PINEVIEW WATER SYSTEM METERS PROJECT - WEST - UNIT K METERING PROJECT - WEST - CIVIL SHEETS - WEST.dwg



- NOTES:**
1. 9 - 1" METERS AND PIT SETTERS TO BE INSTALLED THIS SHEET.
  2. SEE SHEETS 20-22 FOR METER AND PIT SETTER INSTALLATION DETAILS

- LEGEND:**
- APPROXIMATE LOCATION OF NEW METER AND PIT SETTER
  - ⊙ EXISTING METER
  - ▨ AREAS ALREADY METERED OR NOT SERVICED

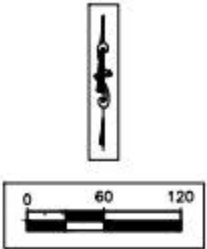

| NO. | DESCRIPTION | REV | DATE |
|-----|-------------|-----|------|
|     |             |     |      |
|     |             |     |      |
SCALE:  
 1" = 120'

**WARNING**  
 IF THIS BAR DOES NOT MEASURE 1" THEN DRAWING IS NOT TO SCALE.

|          |       |                  |       |
|----------|-------|------------------|-------|
| DESIGNED | _____ | SUBMITTED        | _____ |
| DRAWN    | _____ | PROJECT ENGINEER | _____ |
| CHECKED  | _____ |                  | _____ |
|          |       |                  | _____ |



**PINEVIEW WATER SYSTEMS**

DATE \_\_\_\_\_

WEBER—BOX ELDER CONSERVATION DISTRICT  
 UNIT K METERING PROJECT - WEST

**PROFILE VIEW**

SHEET  
**6**

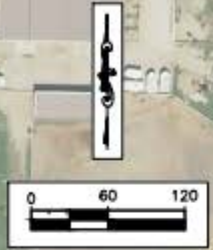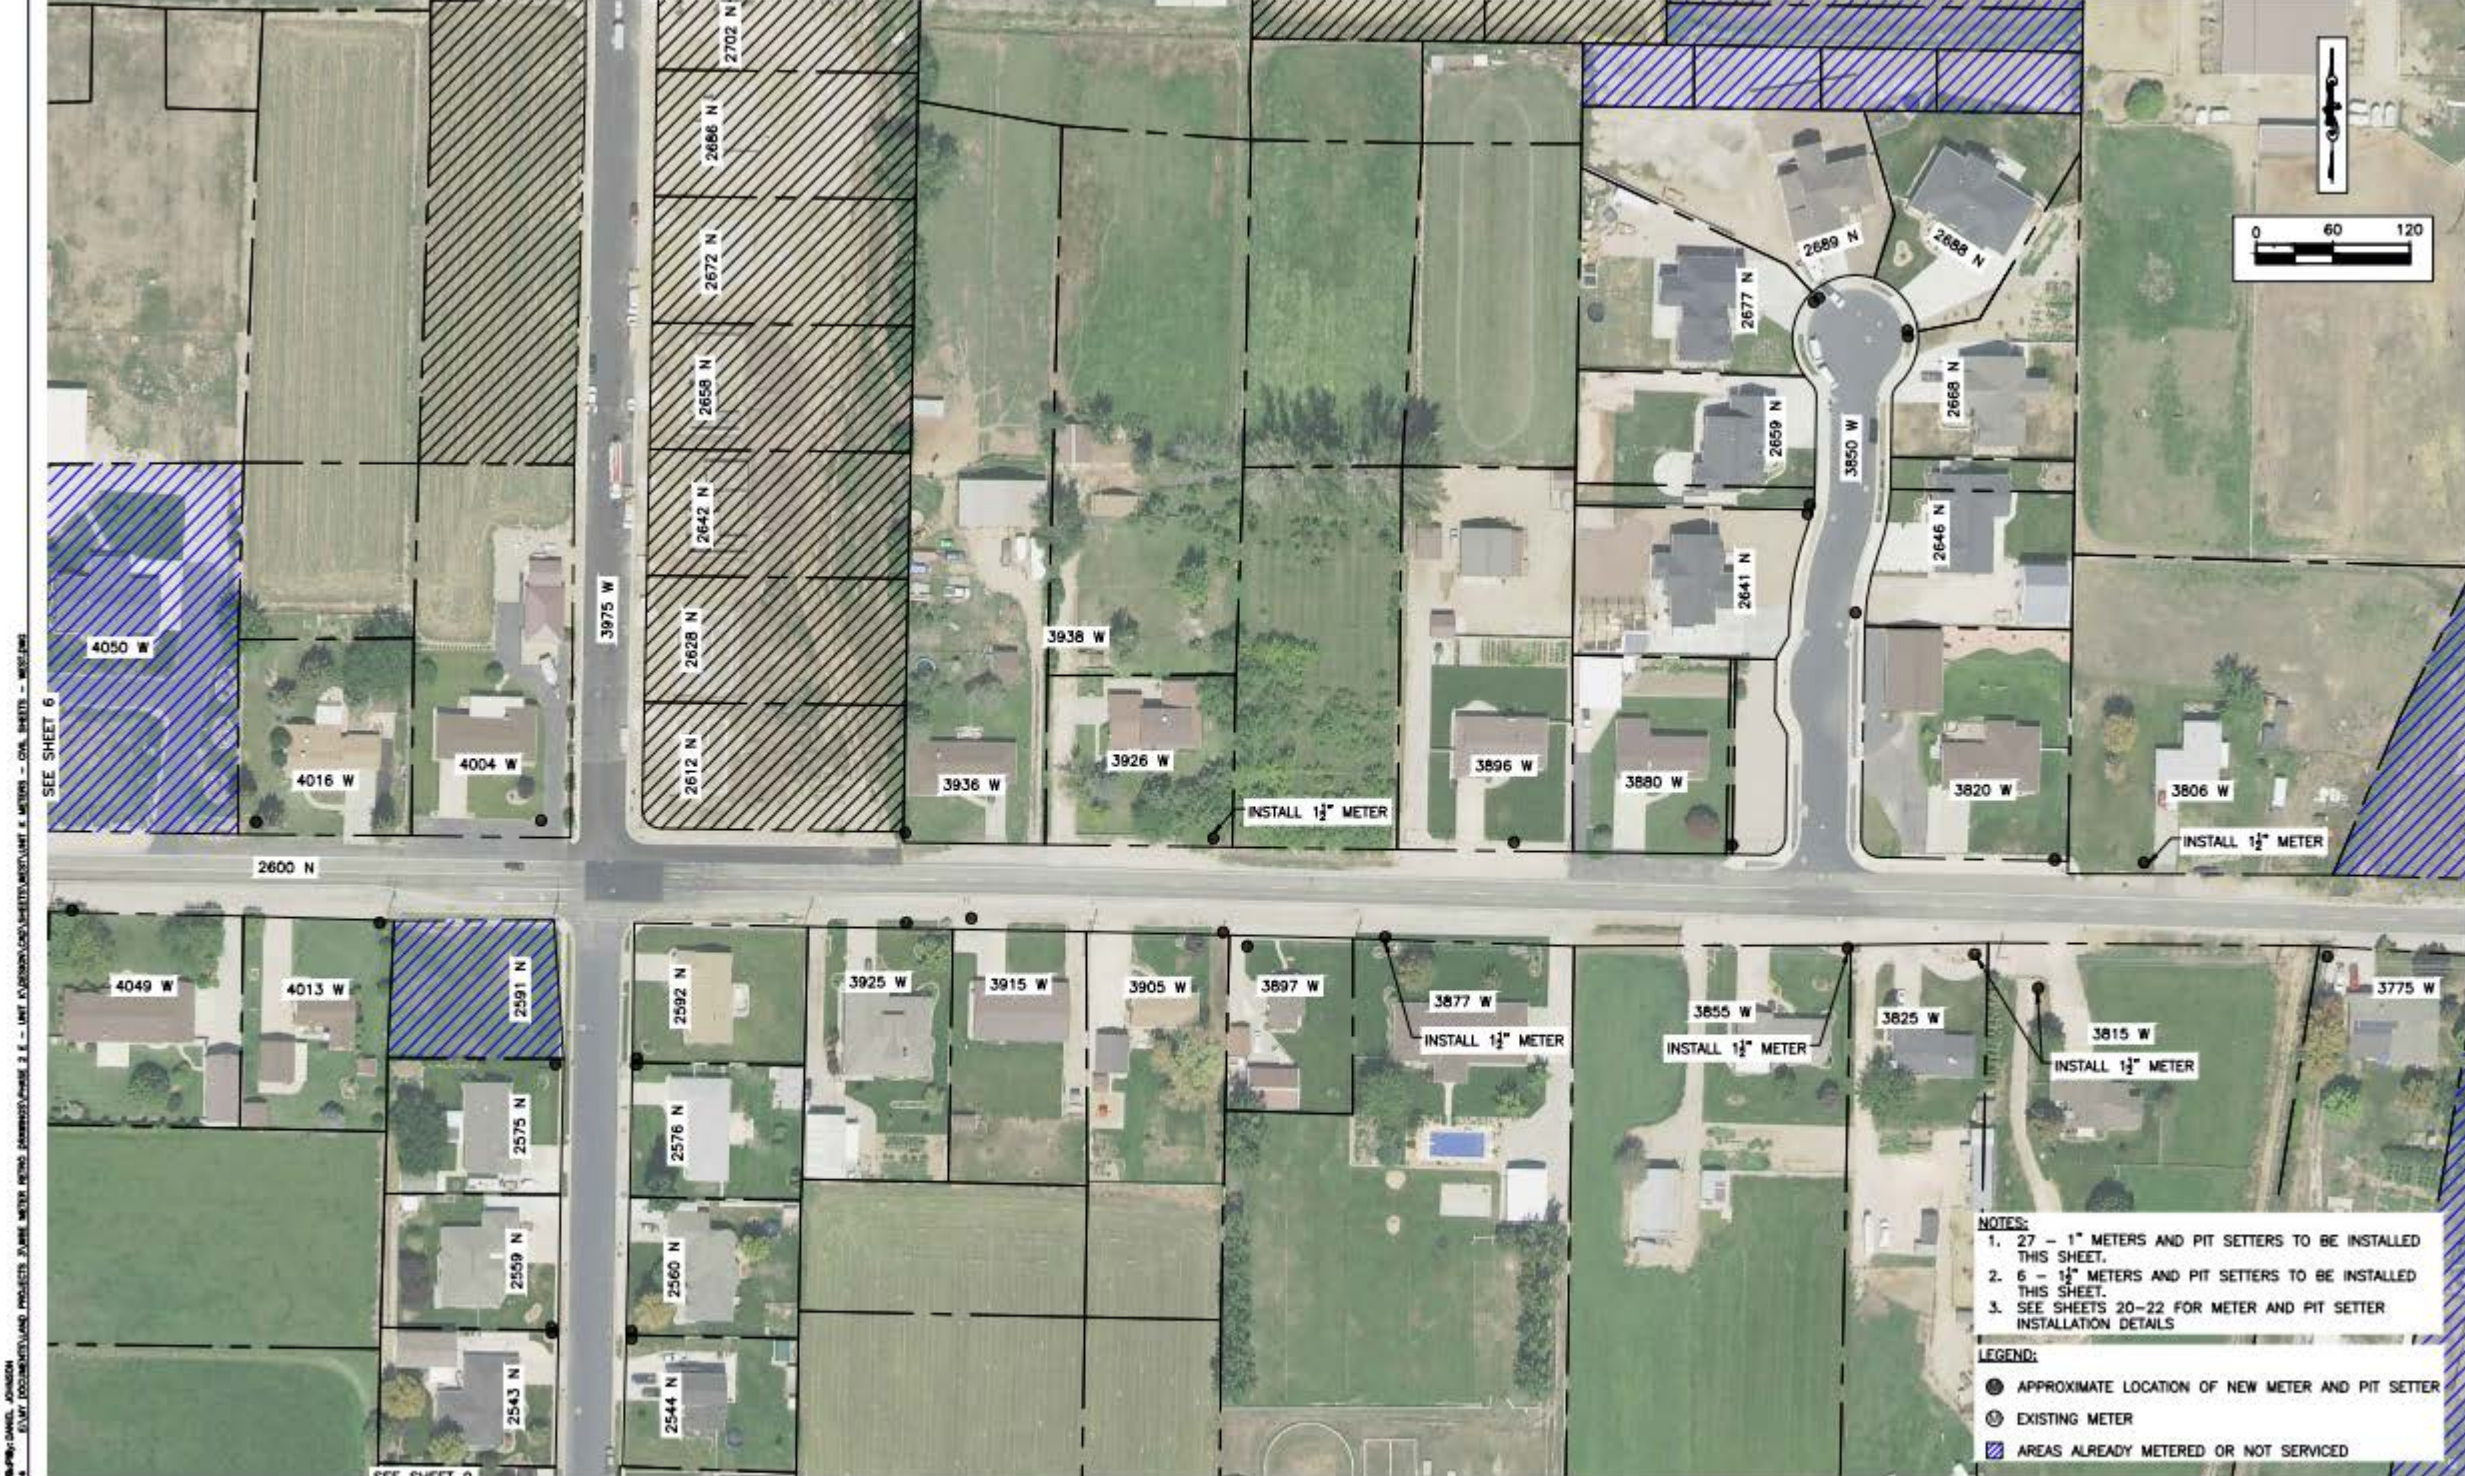

**NOTES:**  
 1. 27 - 1" METERS AND PIT SETTERS TO BE INSTALLED THIS SHEET.  
 2. 6 - 1/2" METERS AND PIT SETTERS TO BE INSTALLED THIS SHEET.  
 3. SEE SHEETS 20-22 FOR METER AND PIT SETTER INSTALLATION DETAILS

**LEGEND:**  
 ● APPROXIMATE LOCATION OF NEW METER AND PIT SETTER  
 ⊙ EXISTING METER  
 ▨ AREAS ALREADY METERED OR NOT SERVICED

PINEVIEW WATER SYSTEMS

WEBER-BOX ELDER CONSERVATION DISTRICT  
 UNIT K METERING PROJECT - WEST

PROFILE VIEW

SHEET  
7

For Issue / 10/2024 Rev. 04/2024: JAVEL JOHNSON  
 EXIST. DOCUMENT/LAND PROJECTS: 2700 W, 3975 W, 3850 W, 4050 W, 4016 W, 4004 W, 4013 W, 4049 W, 2543 N, 2559 N, 2575 N, 2591 N, 2544 N, 2560 N, 2576 N, 2592 N, 3925 W, 3915 W, 3905 W, 3897 W, 3877 W, 3855 W, 3825 W, 3815 W, 3775 W, 2600 N, 3975 W, 2612 N, 2628 N, 2642 N, 2658 N, 2672 N, 2686 N, 2702 N, 3936 W, 3926 W, 3896 W, 3880 W, 2641 N, 2659 N, 2677 N, 2689 N, 2688 N, 2646 N, 2668 N, 2688 N, 3820 W, 3806 W, 2600 N, 3975 W, 3850 W, 4050 W, 4016 W, 4004 W, 4049 W, 4013 W, 2591 N, 2543 N, 2559 N, 2575 N, 2592 N, 2544 N, 2560 N, 2576 N, 3925 W, 3915 W, 3905 W, 3897 W, 3877 W, 3855 W, 3825 W, 3815 W, 3775 W, 2600 N, 3975 W, 2612 N, 2628 N, 2642 N, 2658 N, 2672 N, 2686 N, 2702 N, 3936 W, 3926 W, 3896 W, 3880 W, 2641 N, 2659 N, 2677 N, 2689 N, 2688 N, 2646 N, 2668 N, 2688 N, 3820 W, 3806 W

| NO. | DESCRIPTION | BY | DATE |
|-----|-------------|----|------|
|     |             |    |      |
|     |             |    |      |
SCALE:  
1" = 120'

WARNING  
IF THIS BAR DOES NOT MEASURE 1" THEN DRAWING IS NOT TO SCALE.

DESIGNED: \_\_\_\_\_  
 DRAWN: \_\_\_\_\_  
 CHECKED: \_\_\_\_\_


SUBMITTED  
 PROJECT ENGINEER: \_\_\_\_\_  
 DATE: \_\_\_\_\_

DATE \_\_\_\_\_

SEE SHEET 5

- NOTES:**
- 54 - 1" METERS AND PIT SETTERS TO BE INSTALLED THIS SHEET.
  - 2 - 1 1/2" METERS AND PIT SETTERS TO BE INSTALLED THIS SHEET.
  - 2 - 2" METERS AND PIT SETTERS TO BE INSTALLED THIS SHEET.
  - SEE SHEETS 20-22 FOR METER AND PIT SETTER INSTALLATION DETAILS.

- LEGEND:**
- APPROXIMATE LOCATION OF NEW METER AND PIT SETTER
  - ⊙ EXISTING METER
  - ▨ AREAS ALREADY METERED OR NOT SERVICED

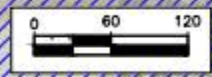

PROJECT: PINEVIEW WATER SYSTEMS, UNIT K METERING PROJECT - WEST  
 DATE: 10/20/2024  
 DRAWN BY: [Name]  
 CHECKED BY: [Name]  
 DESIGNED BY: [Name]


SEE SHEET 10

SEE SHEET 11

SEE SHEET 9


|   |  |   |                               |  |                |
|---|--|---|-------------------------------|--|----------------|
| <p>SCALE: 1"=120'</p> <p>WARNING: IF THIS BAR DOES NOT MEASURE 1" THEN DRAWING IS NOT TO SCALE.</p> | <p>DESIGNED: _____</p> <p>DRAWN: _____</p> <p>CHECKED: _____</p> | <p>SUBMITTED: _____</p> <p>PROJECT ENGINEER: _____</p> <p>DATE: _____</p> | <p>PINEVIEW WATER SYSTEMS</p> | <p>WEBER-BOX ELDER CONSERVATION DISTRICT</p> <p>UNIT K METERING PROJECT - WEST</p> | <p>SHEET 8</p> |
|   | <p>DATE: _____</p>   |   |                               | <p>PROFILE VIEW</p>  |                |
|   |  |   |                               |  |                |

File: D:\cadd\1\2024\1826\1826.dwg  
 User: Daniel Johnson  
 Date: 5/23/2024  
 E:\MT\_DOCUMENTS\LAND PROJECTS\3\WEBER BOX ELDER CONSERVATION DISTRICT\UNIT K METERS - WEST.dwg  
 SEE SHEET B

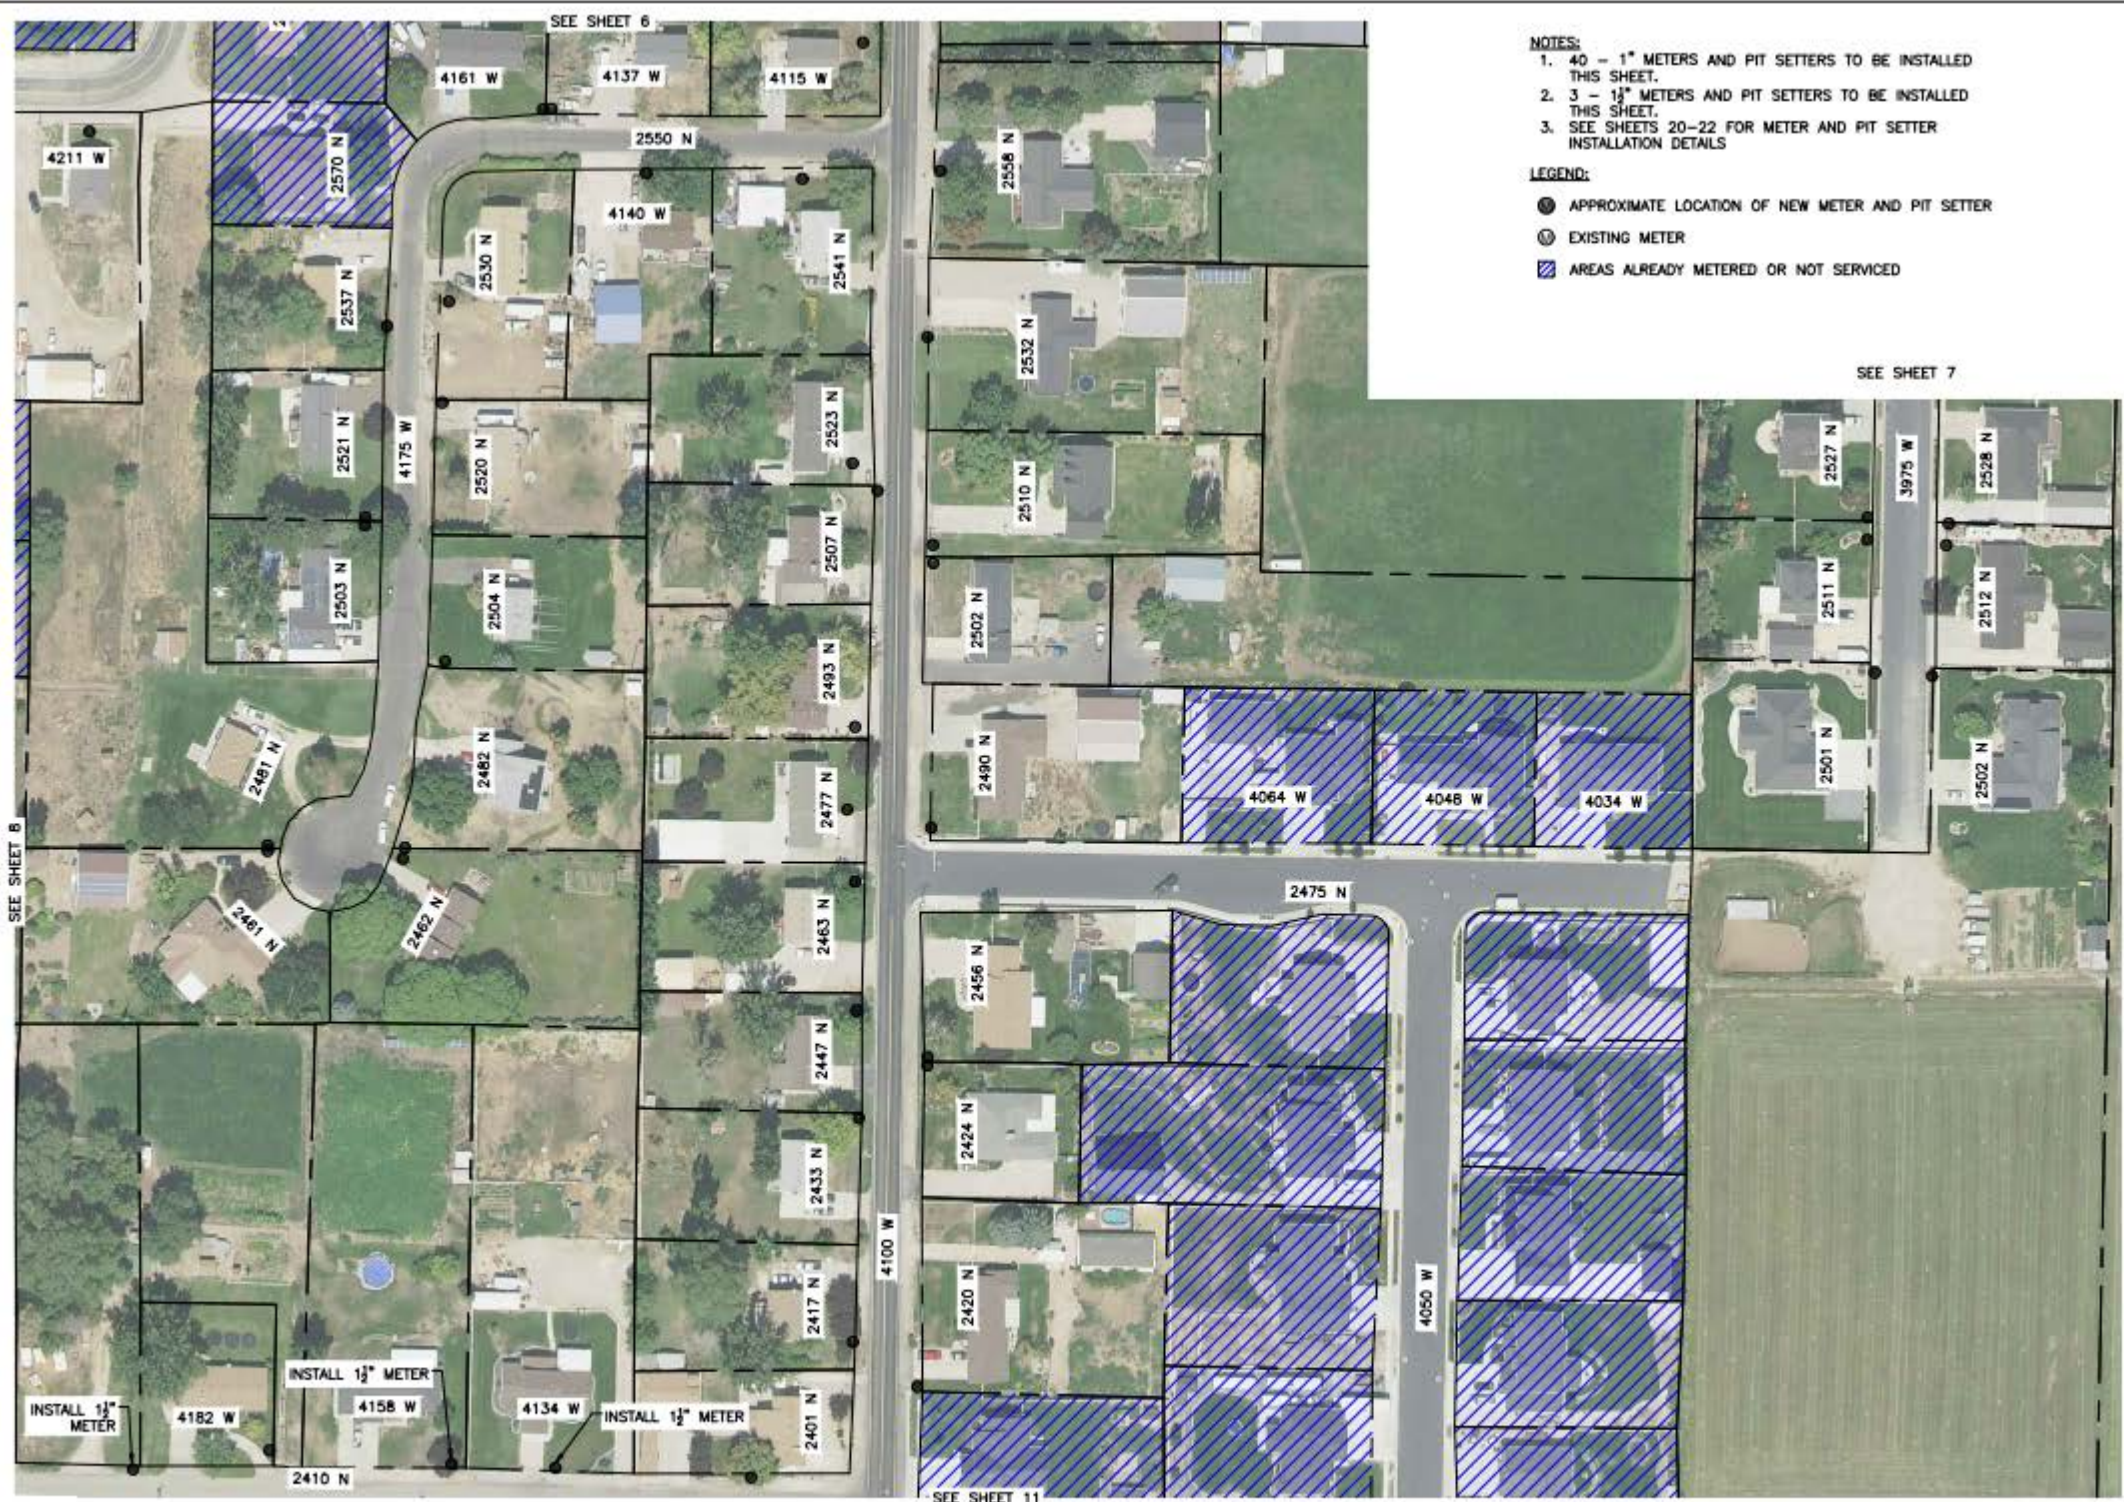

- NOTES:**
- 40 - 1" METERS AND PIT SETTERS TO BE INSTALLED THIS SHEET.
  - 3 - 1 1/2" METERS AND PIT SETTERS TO BE INSTALLED THIS SHEET.
  - SEE SHEETS 20-22 FOR METER AND PIT SETTER INSTALLATION DETAILS

- LEGEND:**
- APPROXIMATE LOCATION OF NEW METER AND PIT SETTER
  - ⊙ EXISTING METER
  - ▨ AREAS ALREADY METERED OR NOT SERVICED

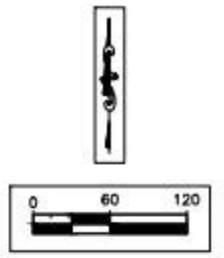

SEE SHEET 7

SEE SHEET 11

| NO. | DESCRIPTION | BY | DATE |
|-----|-------------|----|------|
|     |             |    |      |
|     |             |    |      |
SCALE:  
1" = 120'

**WARNING**  
 IF THIS BAR DOES NOT MEASURE 1" THEN DRAWING IS NOT TO SCALE.

DESIGNED: \_\_\_\_\_  
 DRAWN: \_\_\_\_\_  
 CHECKED: \_\_\_\_\_

SUBMITTED: \_\_\_\_\_  
 PROJECT ENGINEER: \_\_\_\_\_  
 DATE: \_\_\_\_\_

**PINEVIEW WATER SYSTEMS**


DATE: \_\_\_\_\_

WEBER-BOX ELDER CONSERVATION DISTRICT  
 UNIT K METERING PROJECT - WEST  
**PROFILE VIEW**

SHEET  
9

- NOTES:**
- 1 - 54 - 1" METERS AND PIT SETTERS TO BE INSTALLED THIS SHEET.
  - 1 - 1 1/2" METERS AND PIT SETTERS TO BE INSTALLED THIS SHEET.
  - 1 - 2" METERS AND PIT SETTERS TO BE INSTALLED THIS SHEET.
  - SEE SHEETS 20-22 FOR METER AND PIT SETTER INSTALLATION DETAILS.

- LEGEND:**
- APPROXIMATE LOCATION OF NEW METER AND PIT SETTER
  - EXISTING METER
  - ▨ AREAS ALREADY METERED OR NOT SERVICED

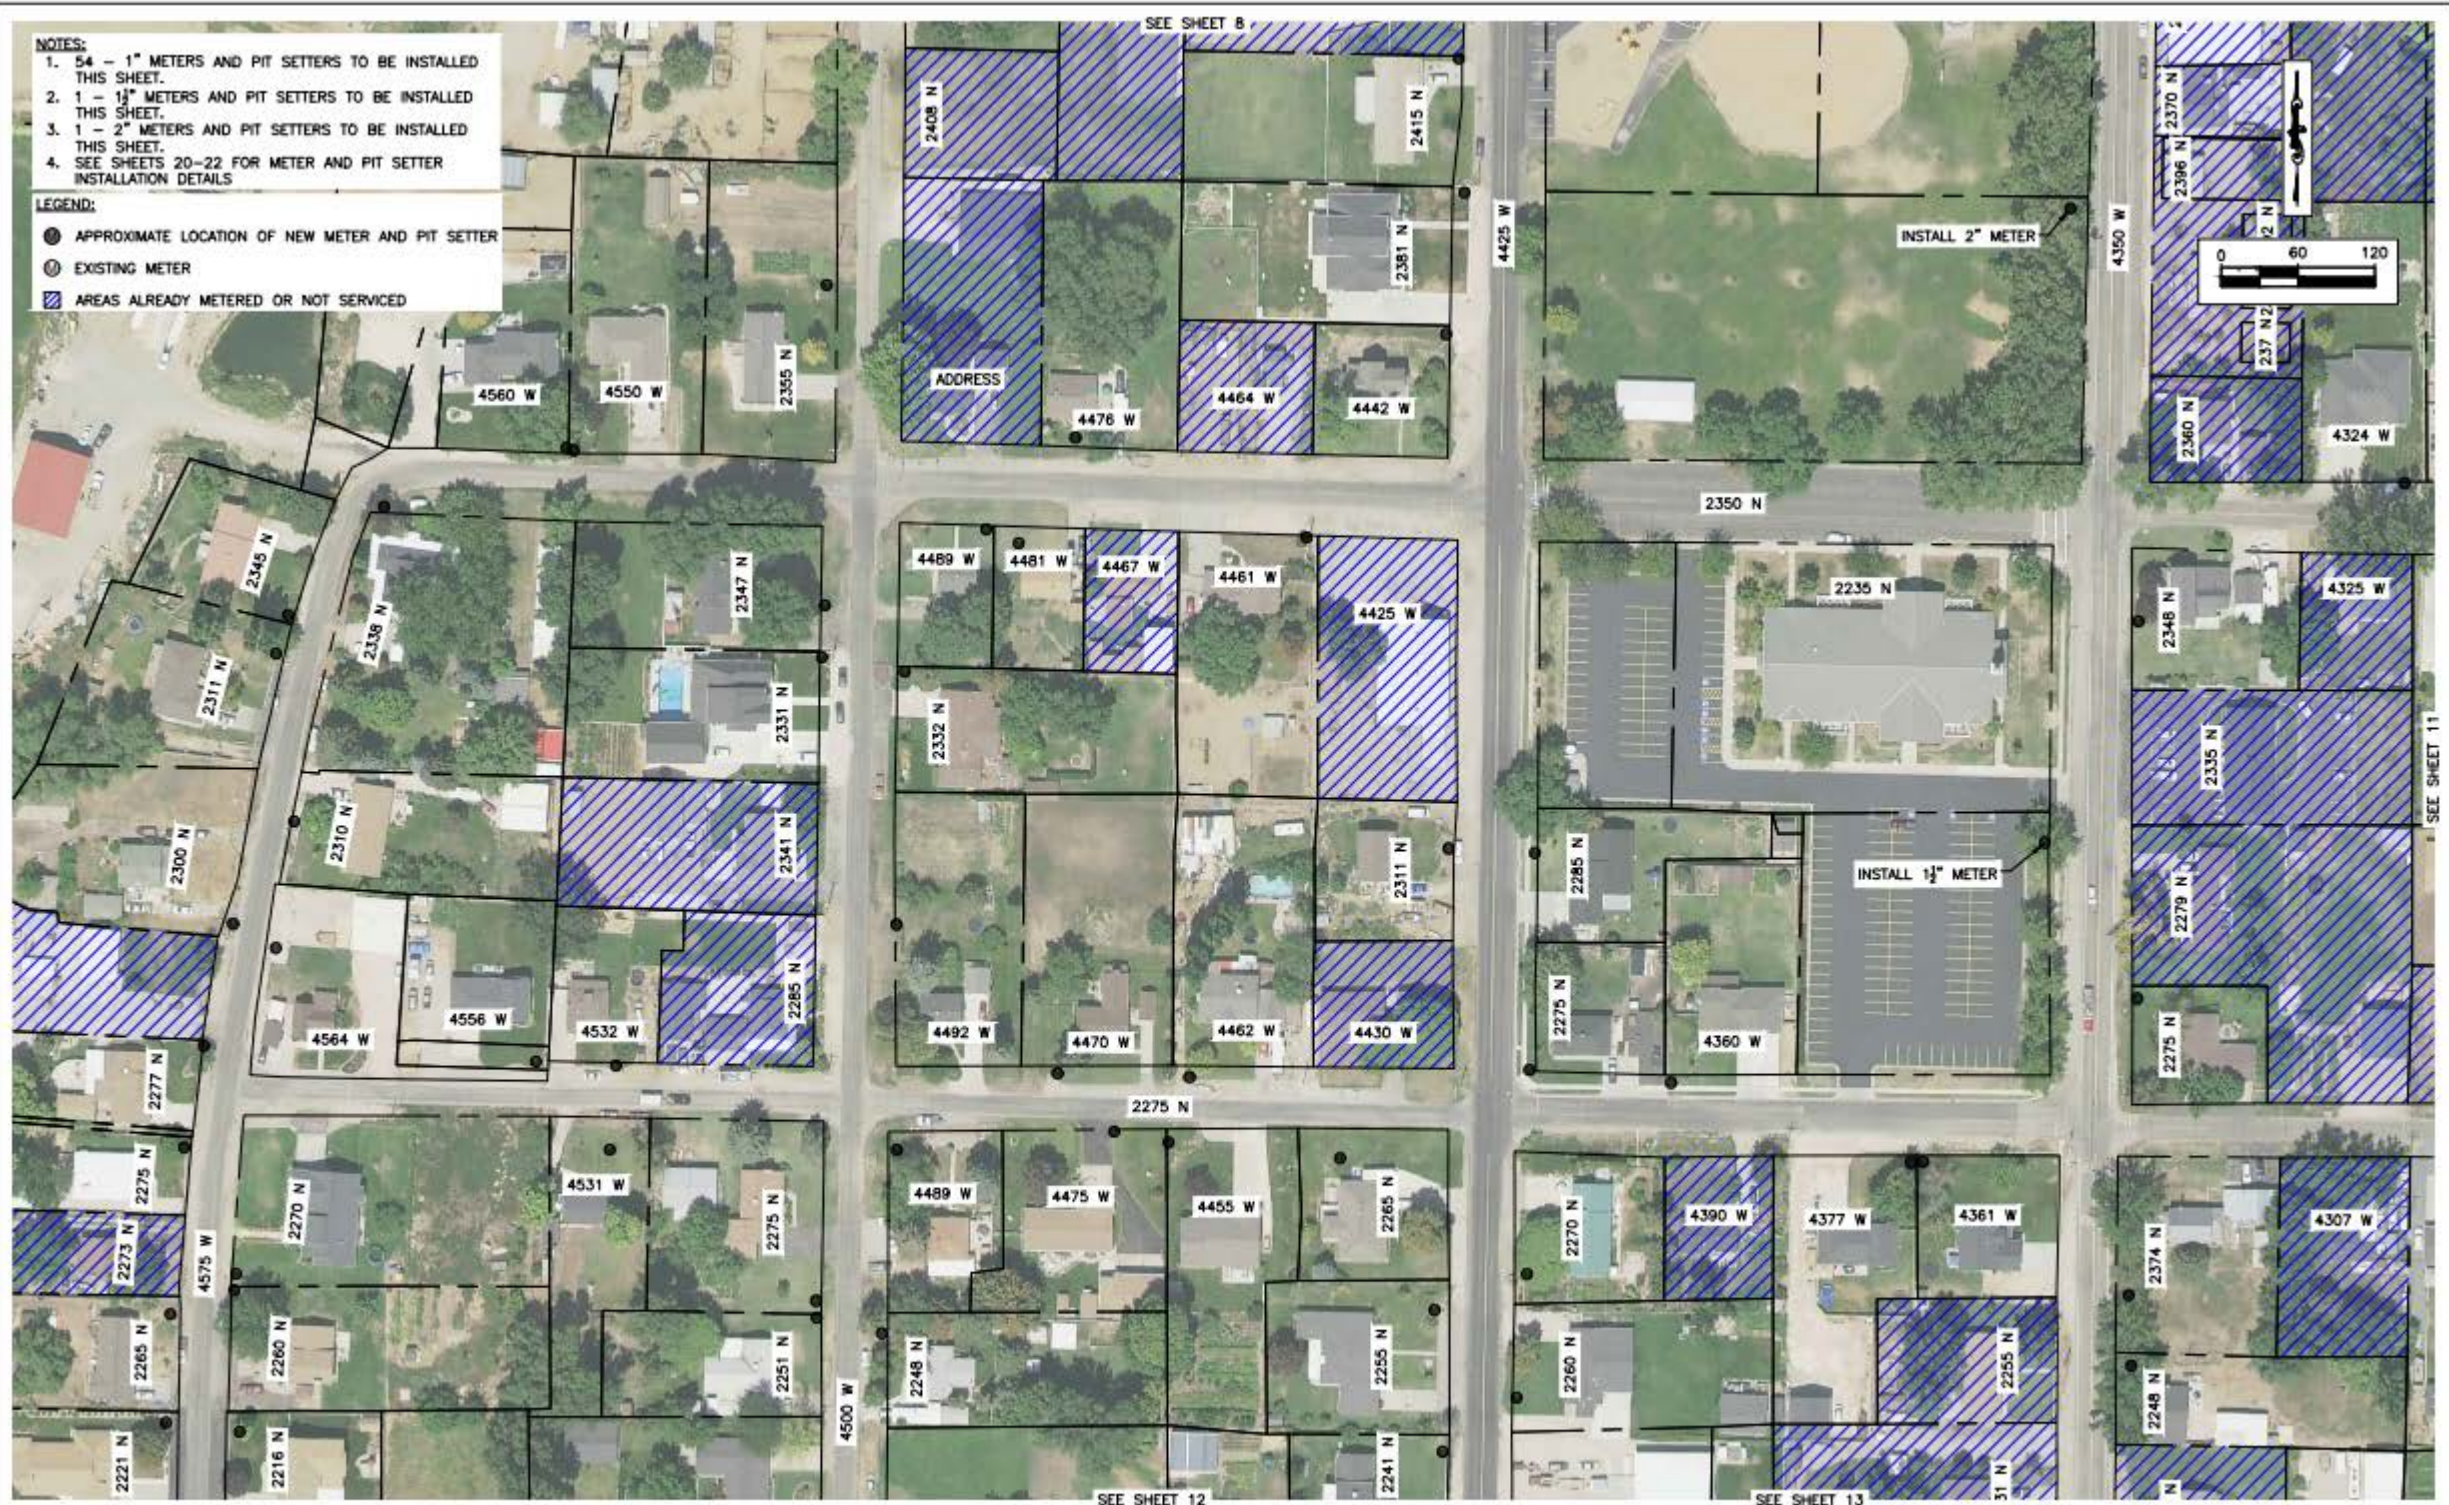

**PINEVIEW WATER SYSTEMS**

WEBER-BOX ELDER CONSERVATION DISTRICT  
UNIT K METERING PROJECT - WEST

PROFILE VIEW

SHEET  
10

Proj. Dates: 1/2024 - 3/2024  
 File: C:\Users\johanson\OneDrive\Documents\Projects\24190\24190.dwg  
 Date: 03/14/2024  
 User: jhanson