


FILE: D:\05-14-2024\05-14-2024-040-JOHNSON
DATE: 05/13/2024
S:\MUT_DOCUMENTS\LAND PROJECTS\UNIT K METER NETWORK\SUMMARY\METERS - PROJECT MAP - WEST.DWG

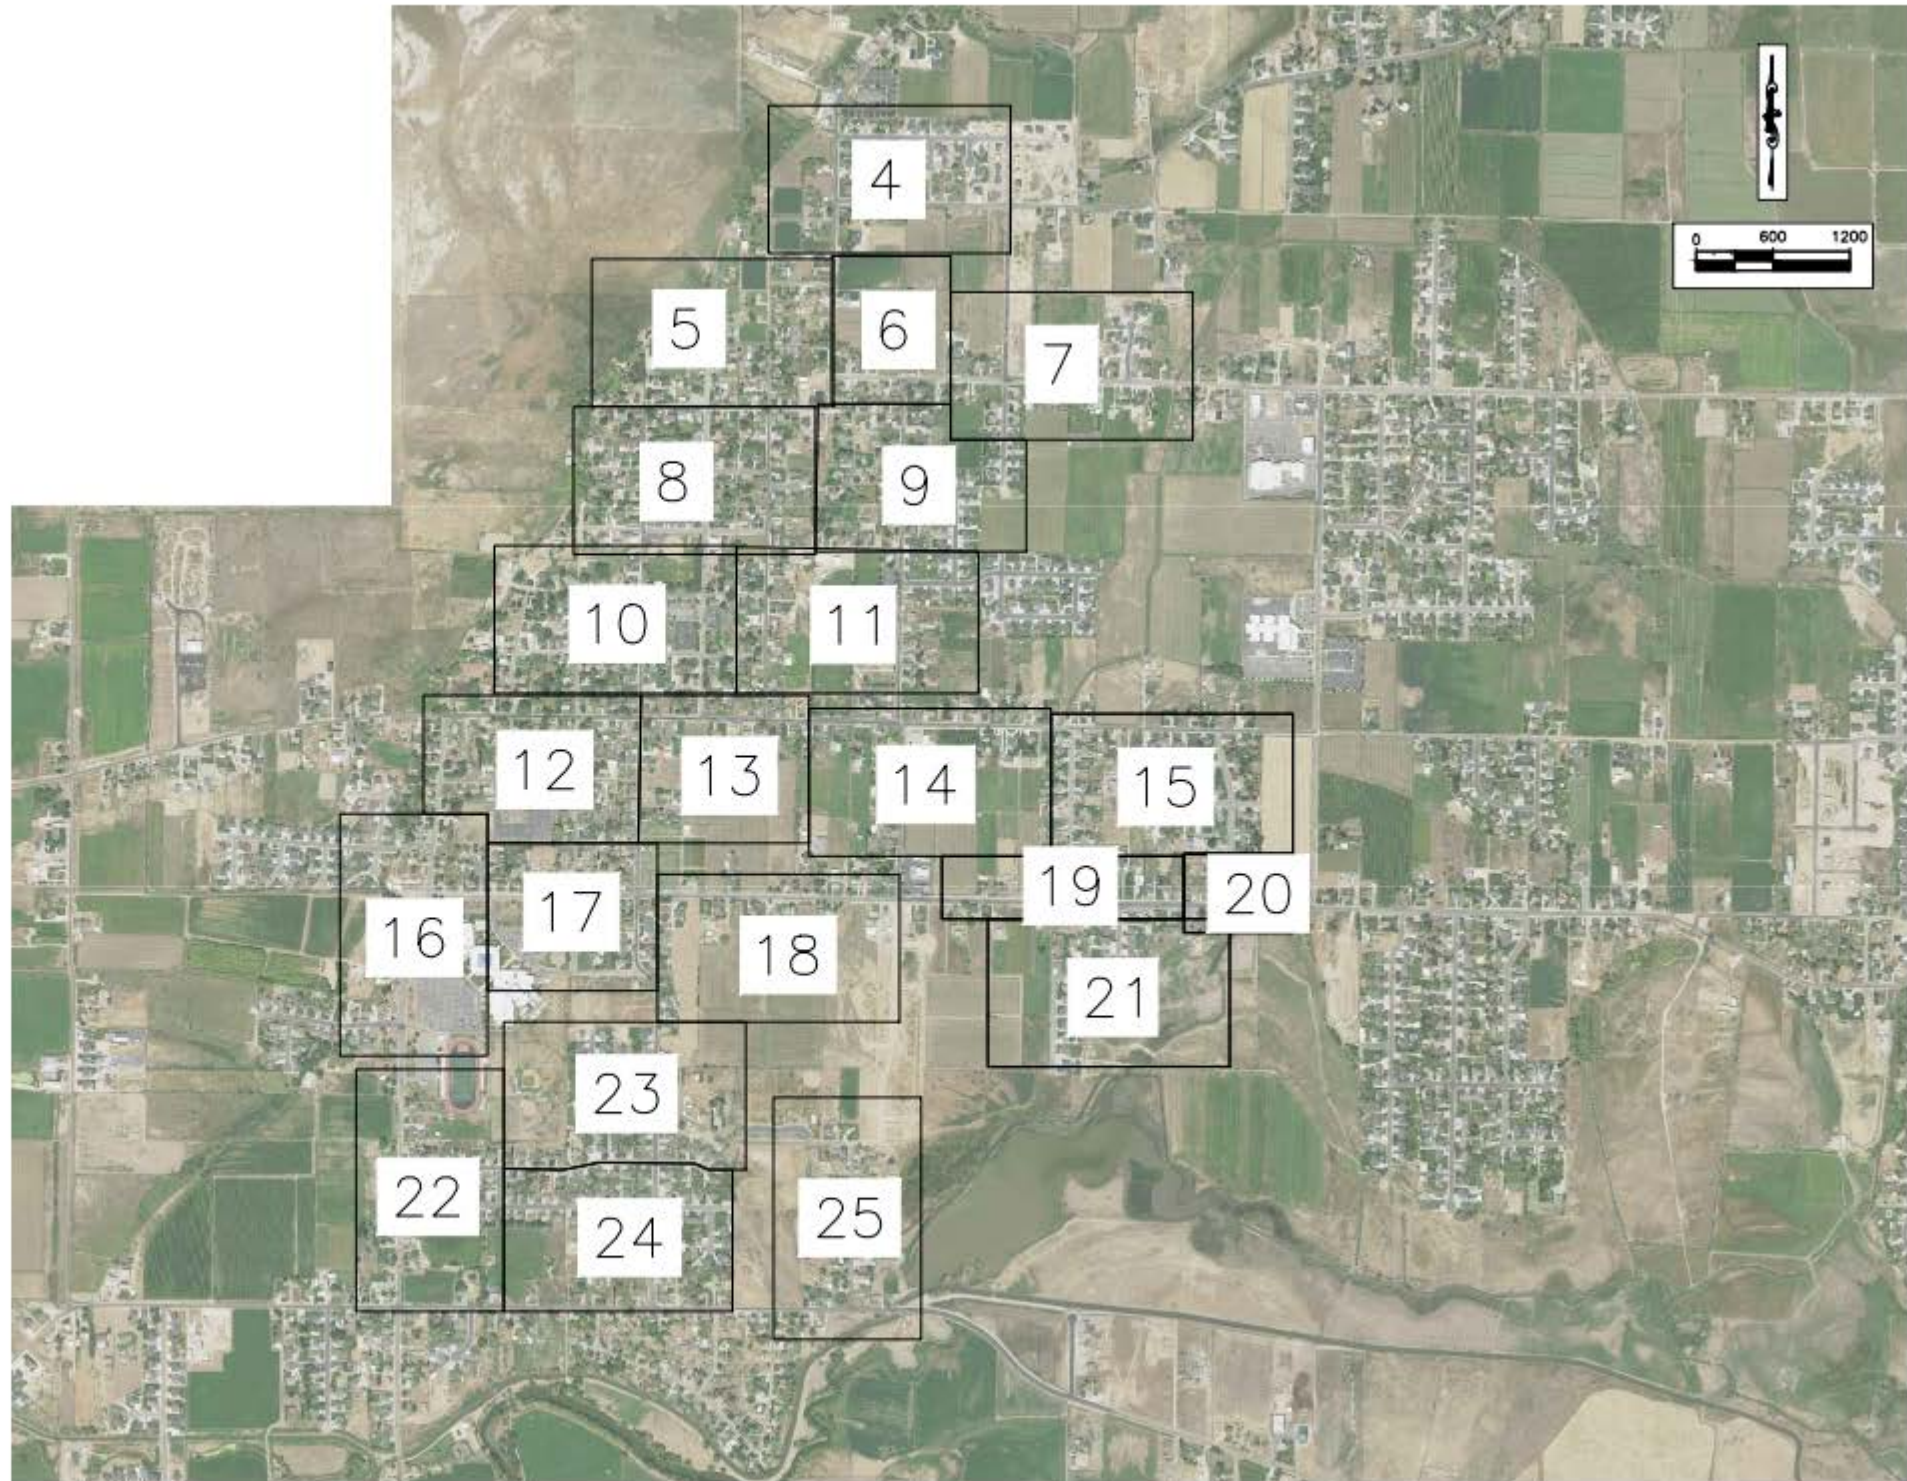

| NO. | DESCRIPTION | BY | DATE |
|-----|-------------|----|------|
| | | | |
| | | | |
| | | | |
| | | | |
| | | | |
| | | | |
| | | | |
| | | | |
| | | | |

SCALE:
1"=120'

WARNING
IF THIS BAR DOES NOT MEASURE 1" THEN DRAWING IS NOT TO SCALE.

DESIGNED: _____
DRAWN: _____
CHECKED: _____

SUBMITTED
PROJECT ENGINEER _____ DATE _____
_____ DATE _____

PINEVIEW WATER SYSTEMS

DATE _____

WEBER-BOX ELDER CONSERVATION DISTRICT
UNIT K METERING PROJECT - WEST
PROJECT MAP

SHEET
3