




NOTES: ● = APPROXIMATE LOCATION OF NEW 1" METER AND PITSETTER.
 SHEET 3 HAS 67 BACK YARD METER AND PITSETTER TO BE INSTALLED.
 SEE SHEET 13-14 FOR METER AND PITSETTER INSTALLATION DETAILS.

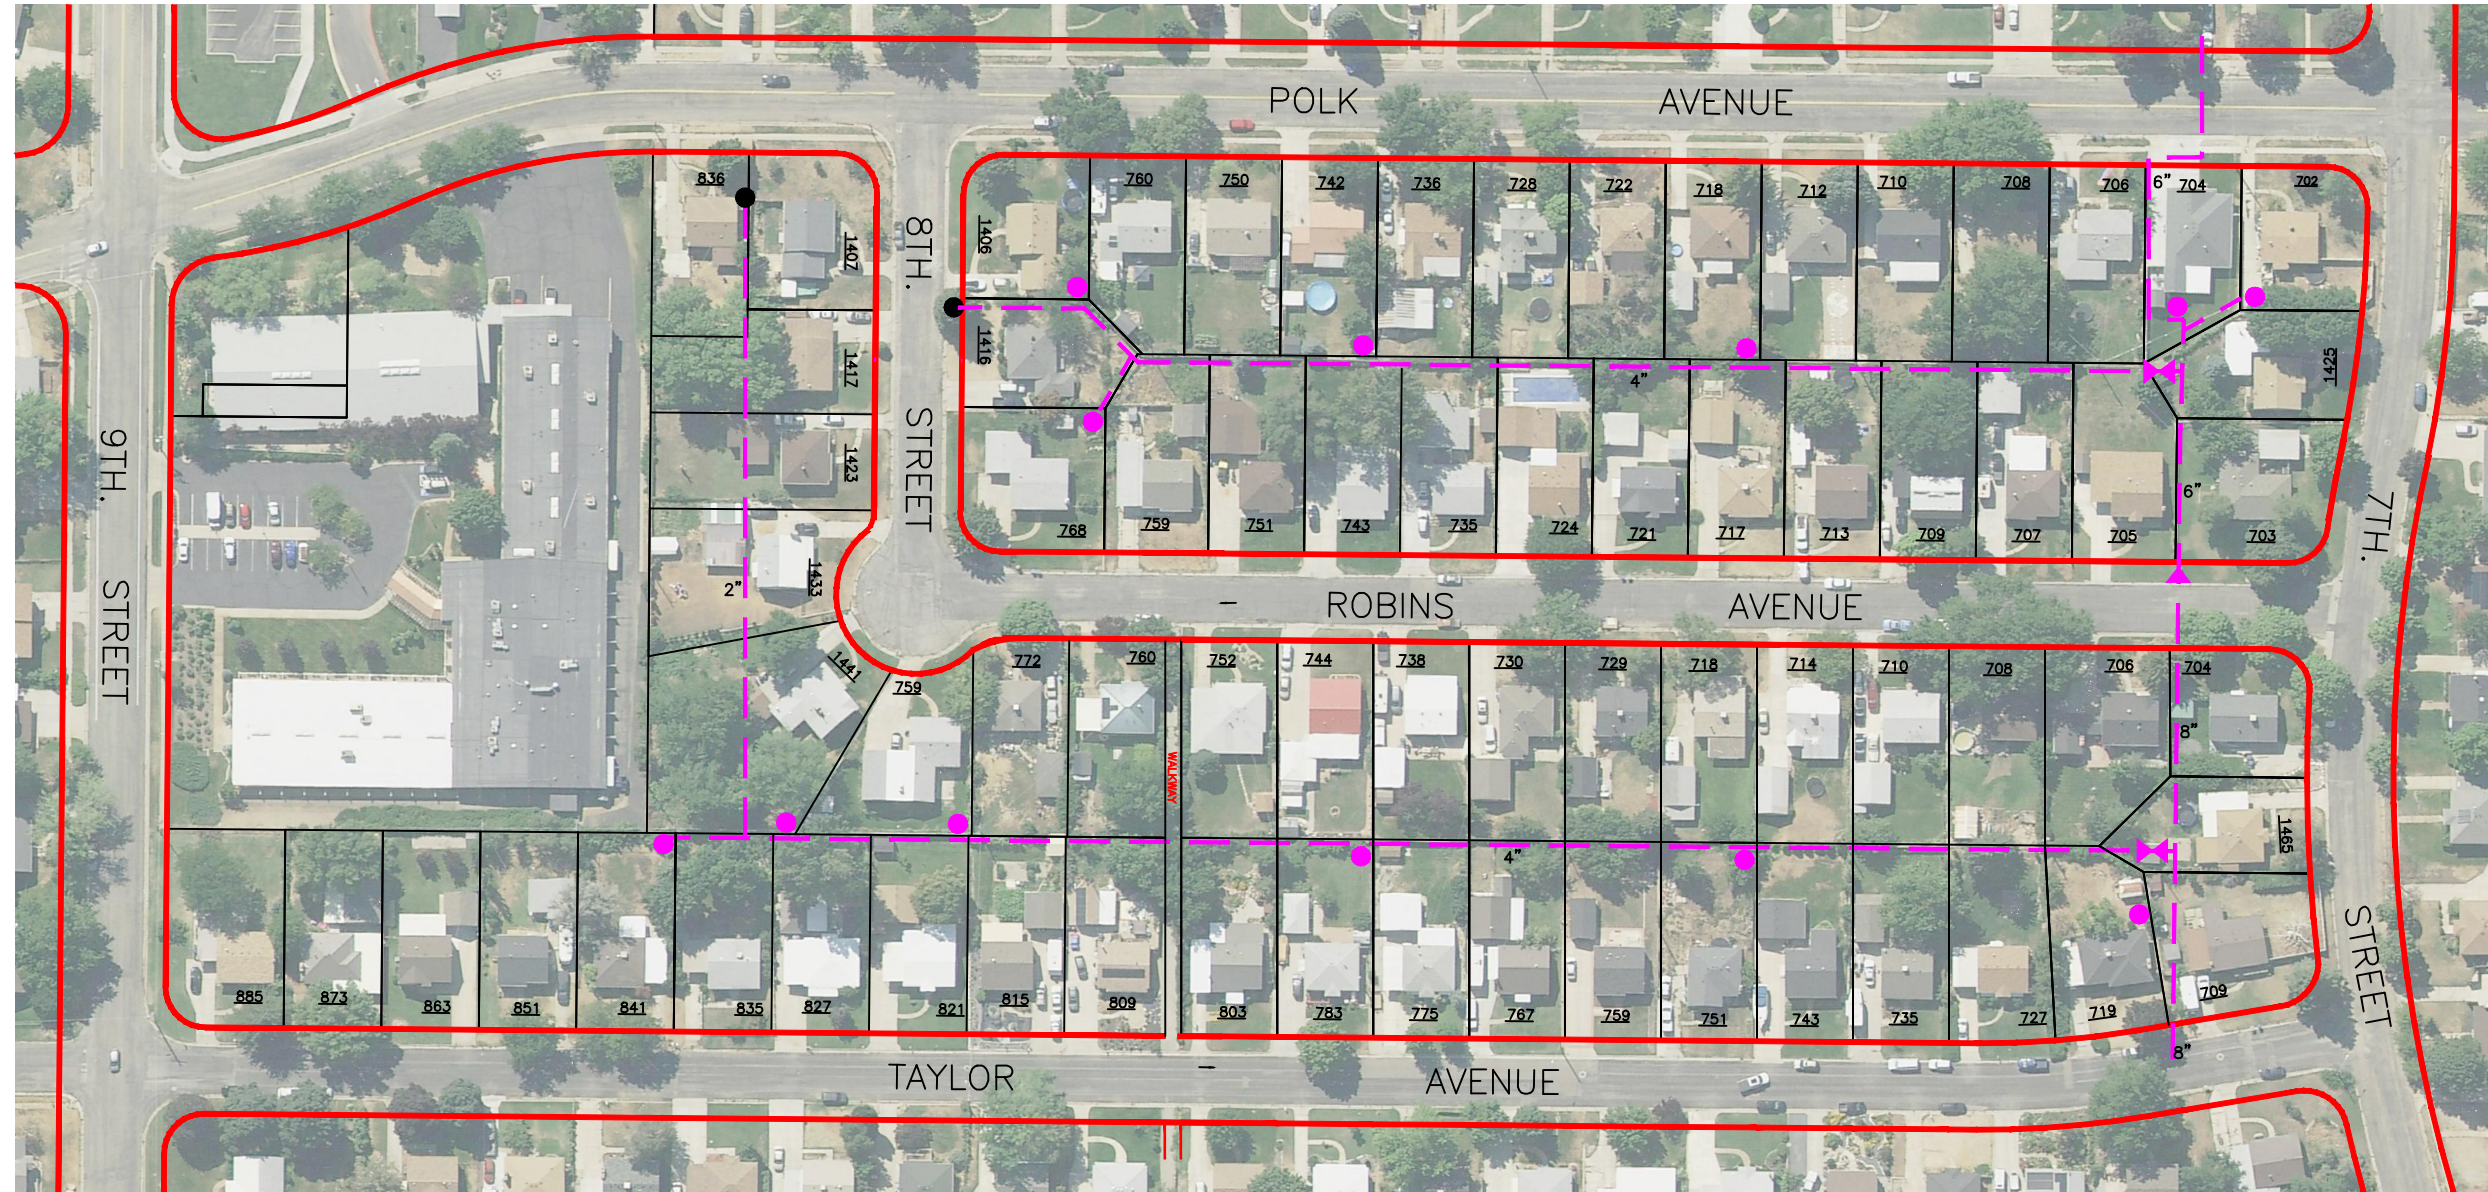

REV	DATE	BY	DESCRIPTION

SCALE: AS SHOWN

WARNING: IF THIS BAR DOES NOT MEASURE 1" THEN DRAWING IS NOT TO SCALE.

DESIGNED D. JEPPESEN
 DRAWN D. JEPPESEN
 CHECKED _____

SUBMITTED _____
 PROJECT ENGINEER R. C. E. NO. DATE _____

 R. C. E. NO. DATE _____

PINEVIEW WATER SYSTEMS

DATE _____
 EXPIRES _____

WEBER-BOX ELDER CONSERVATION DISTRICT
 METER INSTALLATION PROJECT + 4" LINE REPLACEMENT - PHASE 2A-10
 AREA DRAWING WITH METER PITSETTER LOCATIONS