


P:\16016\16016.dwg  
 DATE: 06/16/2009 10:58:58 AM  
 USER: JONAS  
 PROJECT: WASHINGTON TERRACE METERING PROJECT  
 SHEET: 10

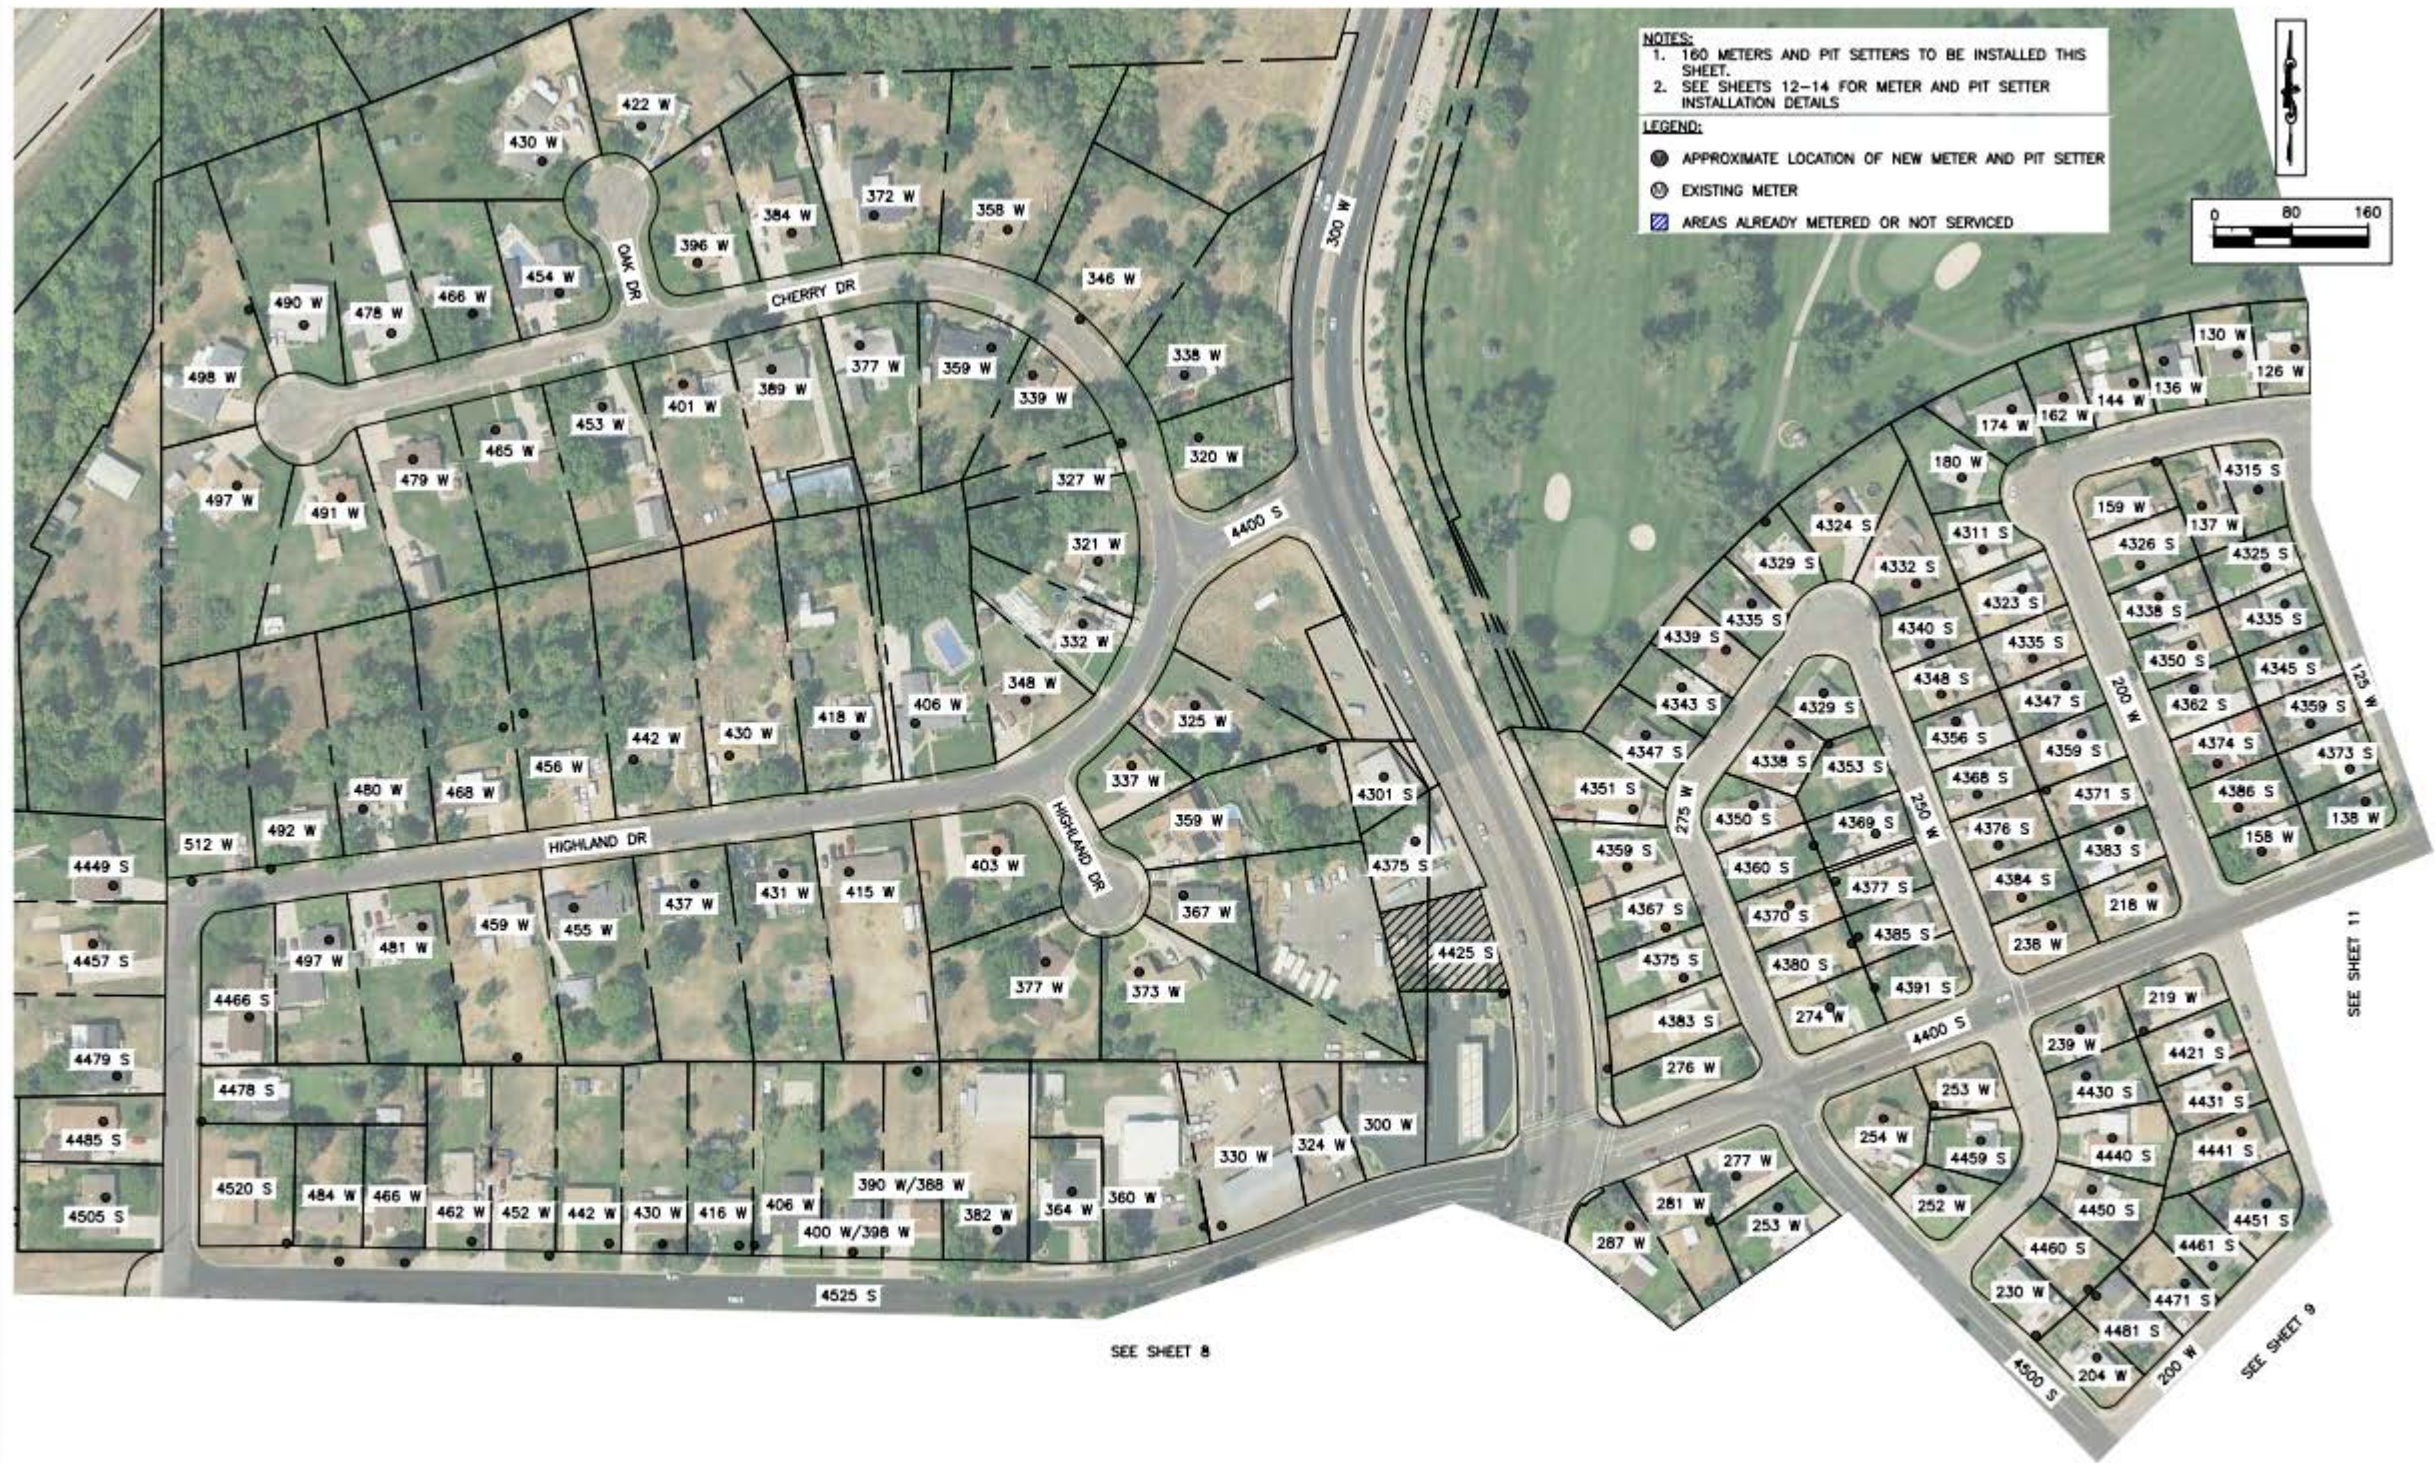


**NOTES:**

- 160 METERS AND PIT SETTERS TO BE INSTALLED THIS SHEET.
- SEE SHEETS 12-14 FOR METER AND PIT SETTER INSTALLATION DETAILS

**LEGEND:**

- APPROXIMATE LOCATION OF NEW METER AND PIT SETTER
- ⊙ EXISTING METER
- ▨ AREAS ALREADY METERED OR NOT SERVICED

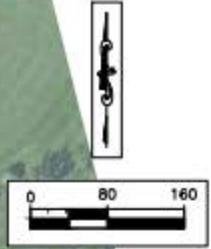

SEE SHEET 8

SEE SHEET 11

SEE SHEET 9

NO.	DESCRIPTION	BY	DATE

SCALE: N.T.S.

WARNING  
 0 1/4" = 1'  
 IF THIS BAR DOES NOT MEASURE 1" THEN DRAWING IS NOT TO SCALE.

DESIGNED: \_\_\_\_\_  
 DRAWN: \_\_\_\_\_  
 CHECKED: \_\_\_\_\_

SUBMITTED: \_\_\_\_\_  
 PROJECT ENGINEER: TRIE  
 DATE: \_\_\_\_\_

**CONSTRUCTION SET**

**PINEVIEW WATER SYSTEMS**




DATE: \_\_\_\_\_

SOUTH OGDEN CONSERVATION DISTRICT  
 WASHINGTON TERRACE METERING PROJECT

SHEET 10

- NOTES:**
- 293 METERS AND PIT SETTERS TO BE INSTALLED THIS SHEET.
  - SEE SHEETS 12-14 FOR METER AND PIT SETTER INSTALLATION DETAILS

- LEGEND:**
- APPROXIMATE LOCATION OF NEW METER AND PIT SETTER
  - ⊙ EXISTING METER
  - ▨ AREAS ALREADY METERED OR NOT SERVICED

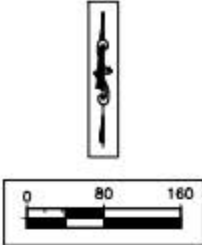

SEE SHEET 10

SEE SHEET 9

PLAN DATE: 11/16/2024 DRAWN BY: DANIEL JOHNSON CHECKED BY: DANIEL JOHNSON DESIGNED BY: DANIEL JOHNSON SUBMITTED BY: DANIEL JOHNSON  
 PROJECT: SOUTH OGDEN CONSERVATION DISTRICT WASHINGTON TERRACE METERING PROJECT SHEET NO. 11

<table border="1" style="width: 100%; border-collapse: collapse;"> <tr><th style="width: 5%;">NO.</th><th style="width: 15%;">DESCRIPTION</th><th style="width: 10%;">BY</th><th style="width: 10%;">DATE</th></tr> <tr><td> </td><td> </td><td> </td><td> </td></tr> <tr><td> </td><td> </td><td> </td><td> </td></tr> <tr><td> </td><td> </td><td> </td><td> </td></tr> </table>	NO.	DESCRIPTION	BY	DATE													SCALE: N.T.S.	<p style="font-size: small; text-align: center;"> <b>WARNING</b>          IF THIS BAR DOES NOT MEASURE 1" THEN DRAWING IS NOT TO SCALE.       </p>	DESIGNED: _____ DRAWN: _____ CHECKED: _____	SUBMITTED: _____ PROJECT ENGINEER: _____ DATE: _____ <b>CONSTRUCTION SET</b> DATE: _____	<b>PINEVIEW WATER SYSTEMS</b> 	SOUTH OGDEN CONSERVATION DISTRICT WASHINGTON TERRACE METERING PROJECT	SHEET <b>11</b>
NO.	DESCRIPTION	BY	DATE																				