

ANIEL JOHNSON
 C:\WP60\DOCUMENTS\LAND PROJECTS 3\WRE METER RETRO DRAWINGS\PHASE 2 G - UNIT 1\DESIGN\CAD\SHEETS\CENTER UNIT 1 METERS - CIVL SHEETS - CENTER.DWG



NOTES:

1. 113 - 1" METERS AND PIT SETTERS TO BE INSTALLED THIS SHEET.
2. 2 - 1/2" METERS AND PIT SETTERS TO BE INSTALLED THIS SHEET.
3. SEE SHEETS 14-16 FOR METER AND PIT SETTER INSTALLATION DETAILS

① APPROXIMATE LOCATION OF NEW METER AND PIT SETTER

Ⓜ EXISTING METER

 AREAS ALREADY METERED OR NOT SERVICED

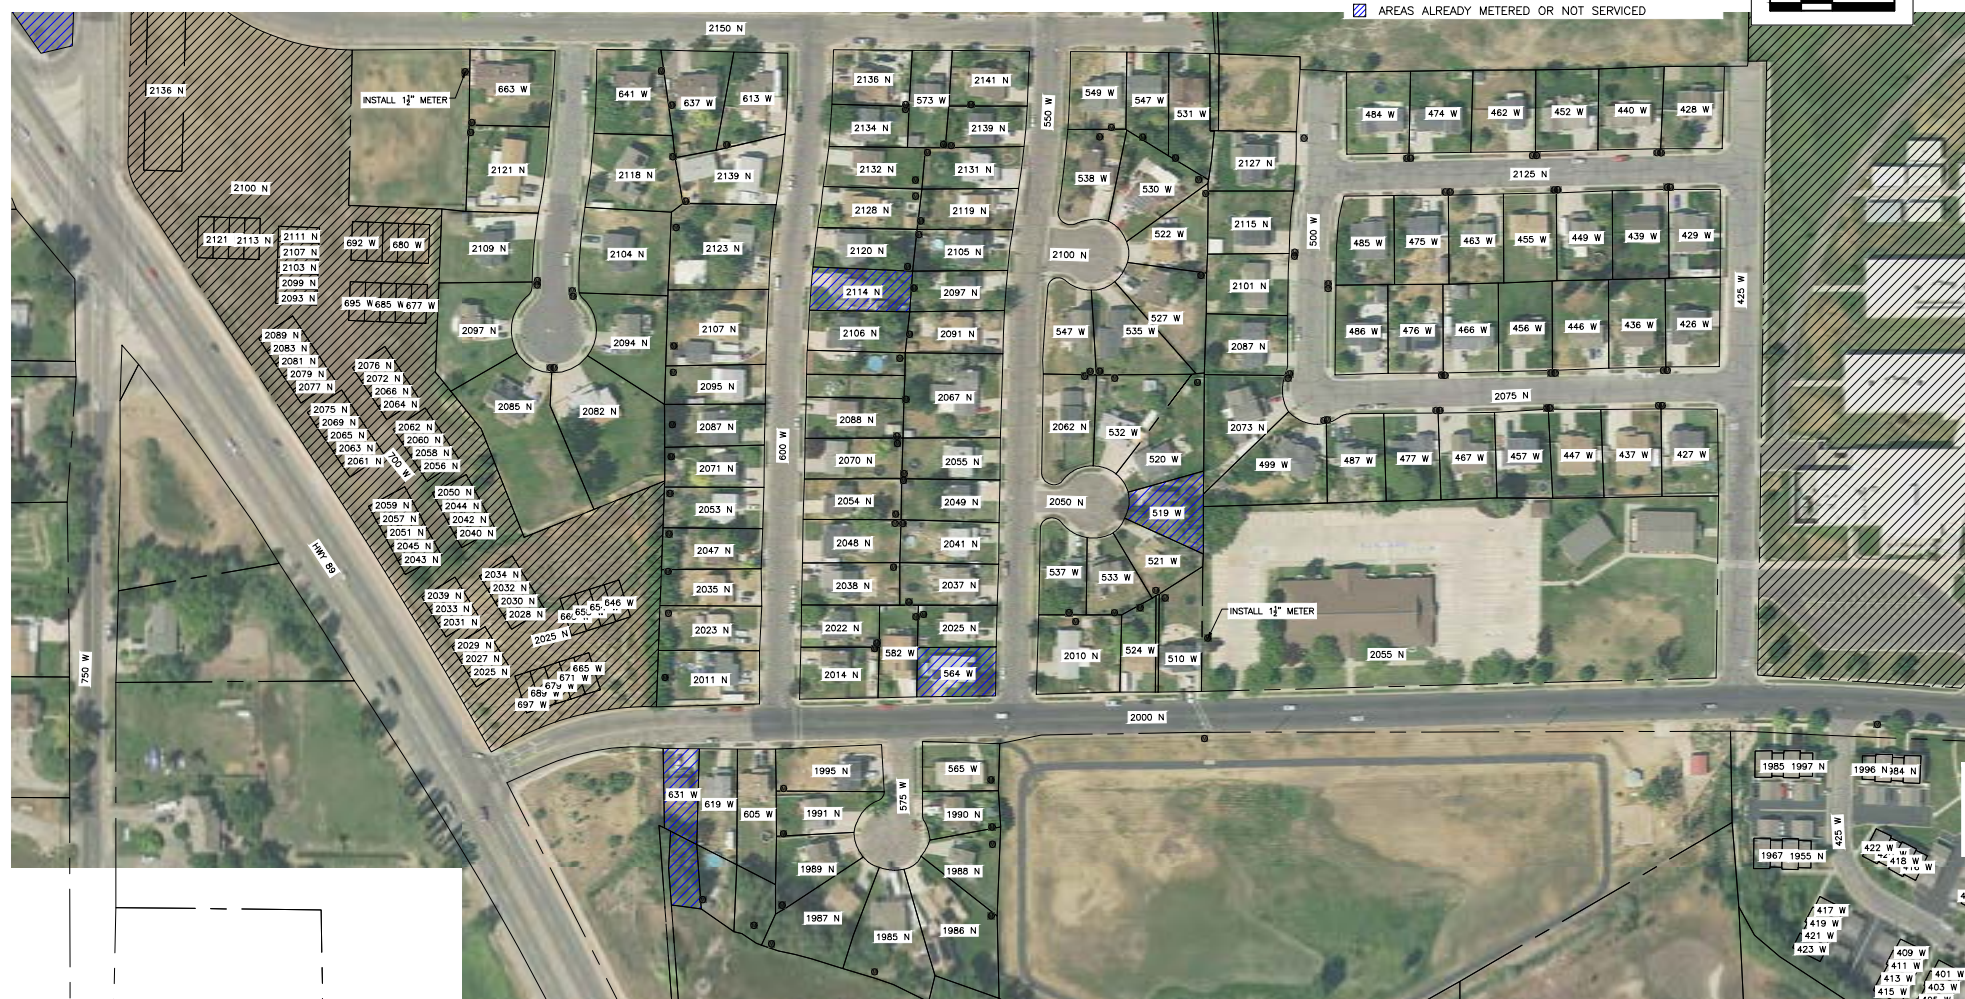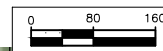

SEE SHEET 13

[illegible]

SCALE:
1"=160'



DESIGNED DAN J
DRAWN DAN J
CHECKED ---

SUBMITTED	
PROJECT ENGINEER	DATE
CONSTRUCTION SET	
	DATE

PINEVIEW WATER
SYSTEMS

DATE _____

WEBER-BOX ELDER CONSERVATION DISTRICT
UNIT 1 METERING PROJECT – CENTER

PROFILE VIEW

SHEET

12



Plot Date: 12/4/2024 4:10:00 PM DANIEL JOHNSON
Date Created: 8/15/2024 E:\P\ DOCUMENTS\LAND PROJECTS\3\WRE METER RETRO DRAWINGS\PHASE 2 G - UNIT \DESIGN\CAD\SHEETS\CENTER\UNIT METERS - CIVIL SHEETS - CENTER.DWG

[illegible]

SCALE:
1"=160'

WARNING

0 $\frac{1}{2}$ 1

IF THIS BAR DOES NOT MEASURE 1" THEN DRAWING IS NOT TO SCALE

DESIGNED DAN J
DRAWN DAN J
CHECKED ---

SUBMITTED	
PROJECT ENGINEER	DATE
CONSTRUCTION SET	
	DATE

PINEVIEW WATER
SYSTEMS



DATE _____

WEBER-BOX ELDER CONSERVATION DISTRICT
UNIT 1 METERING PROJECT – CENTER

PROFILE VIEW

SHEET

13