




PINEVIEW WATER SYSTEMS

UNIT I METERING PROJECT – CENTER
PHASE 2 G

DECEMBER 2025

CONSTRUCTION SET



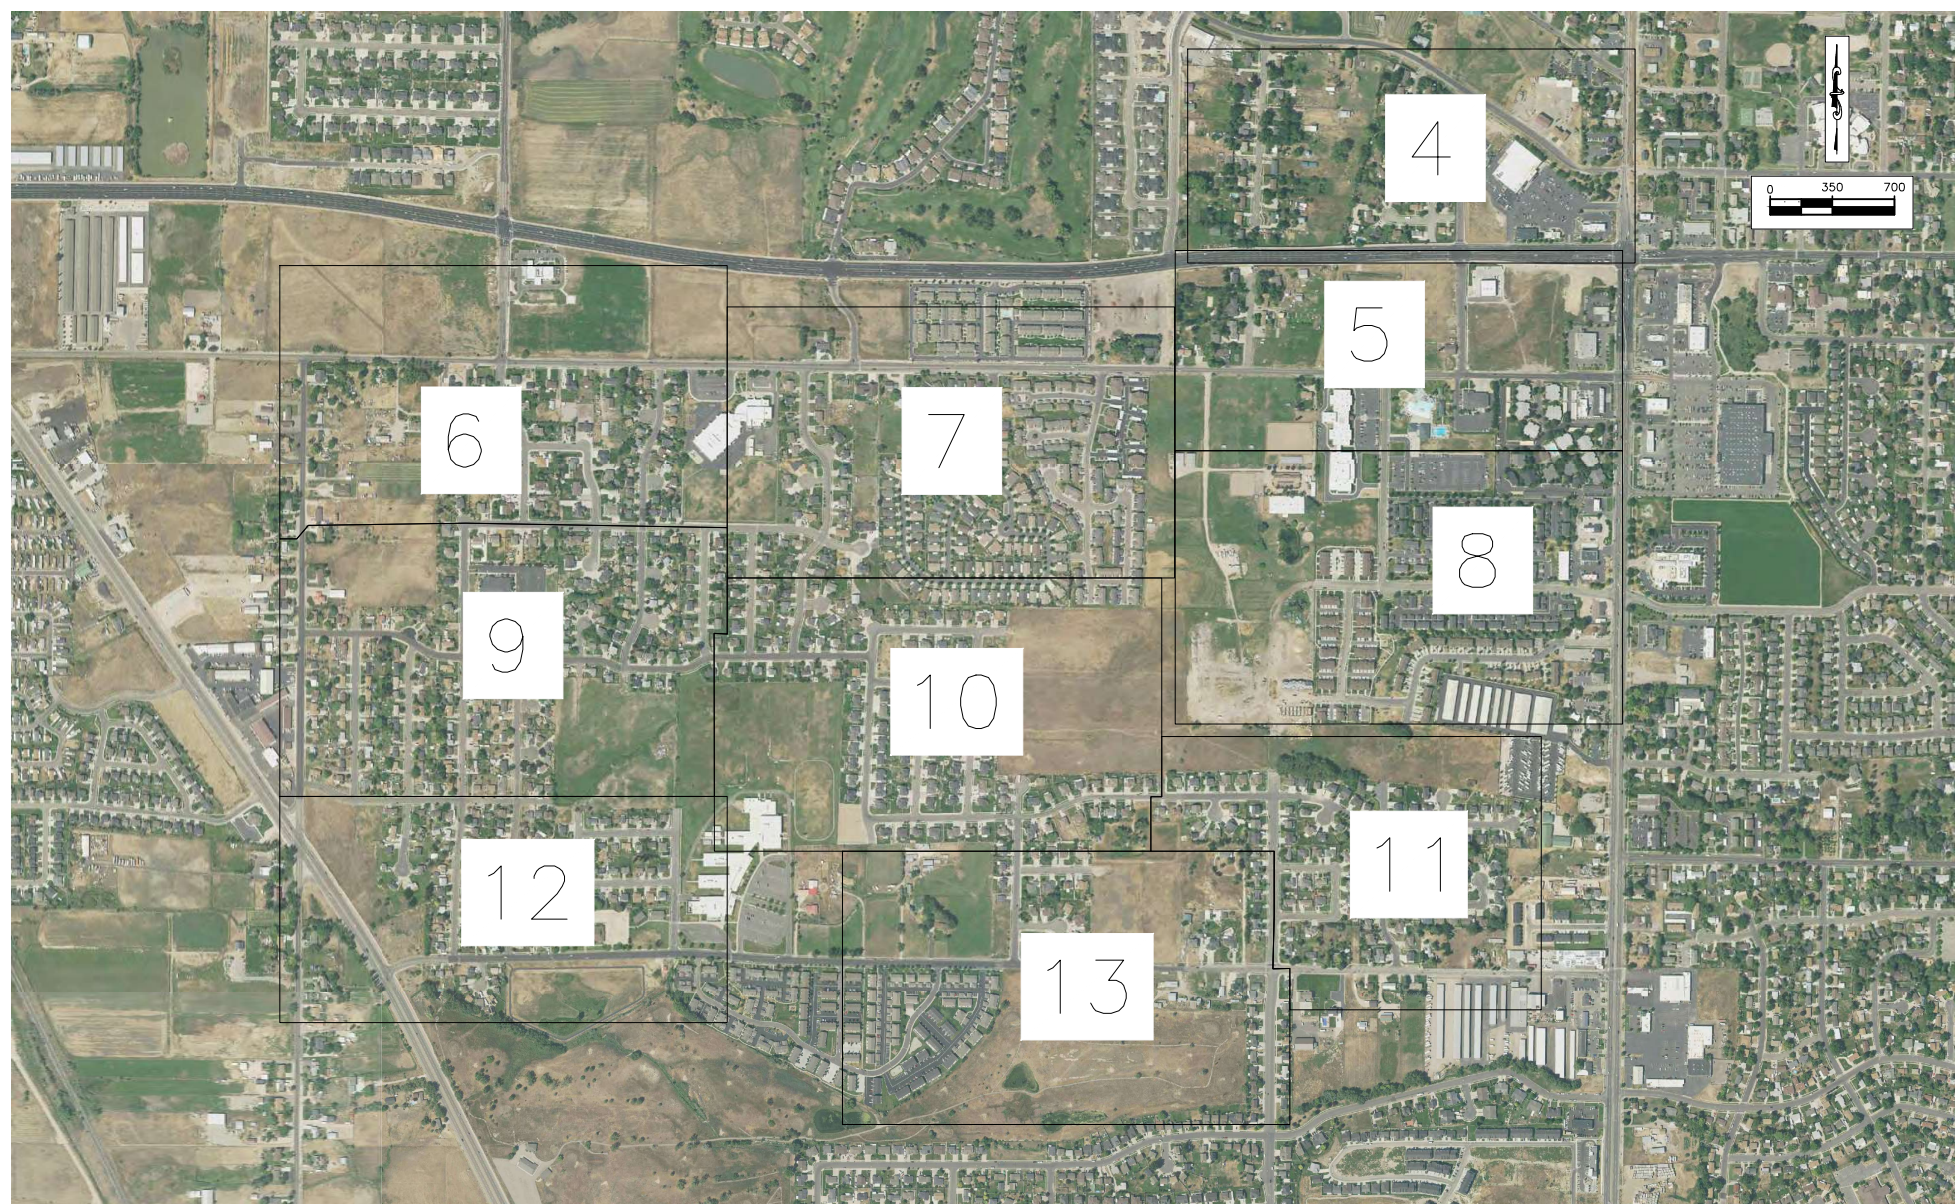

Print Date: 12/4/2024 4:18:09 PM DANIEL JOHNSON

Plot Date: 12/4/2024 9:08:09 AM
 Plot Date Created: 8/15/2024
 E:\MY DOCUMENTS\LAND PROJECTS 3\WRE METER RETRO DRAWINGS\PHASE 2 G - UNIT 1\DESIGN\CAD\ SHEETS\CENTER\UNIT 1 METERS - PROJECT MAP - CENTER.DWG

[illegible]

SCALE:
1"=700'



DESIGNED DAN J
DRAWN DAN J
CHECKED ---

SUBMITTED	
PROJECT ENGINEER	DATE
CONSTRUCTION SET	
	DATE

PINEVIEW WATER
SYSTEMS



DAT

WEBER-BOX ELDER CONSERVATION DISTRICT
UNIT 1 METERING PROJECT – CENTER

PROJECT MAP

SHEET

3