
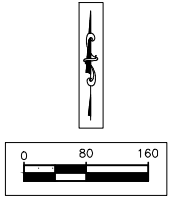


Plot Date 12/7/2024 09:00:00 Daniel Johnson
Job Created 6/19/2024
E:\MPL DOCUMENTS\LAND PROJECTS\WEBER METER DRAMING\PHASE 2.0 - UNIT 1\WEBER\CAD\SHEETS\UNIT 1 METERS - CIVIL SHEETS - SOUTHWEST

SEE SHEET 9

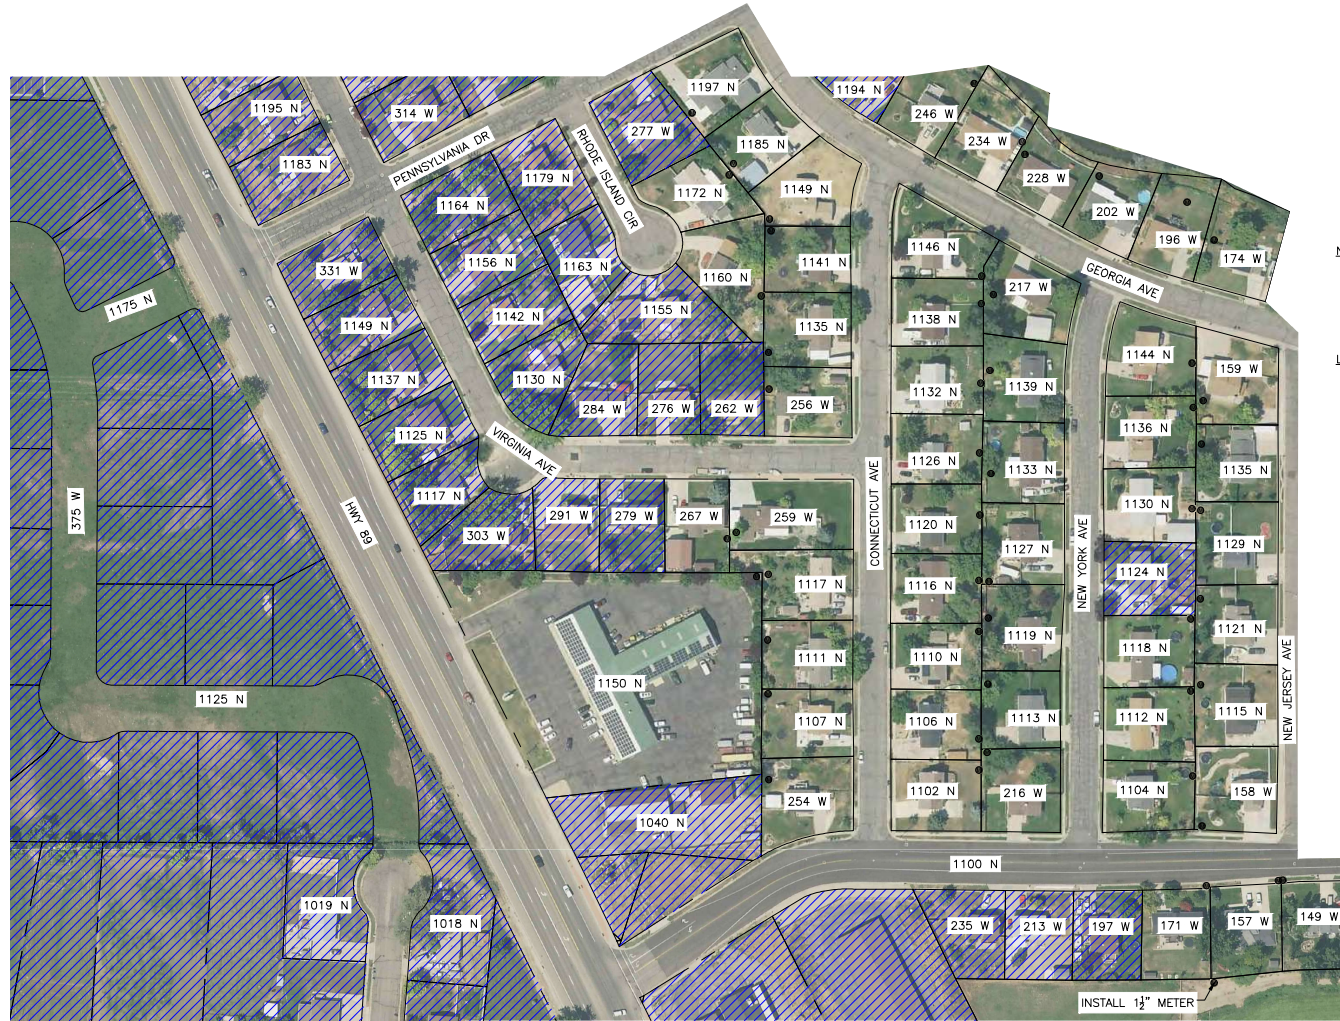

- NOTES:
- 52 - 1" METERS AND PIT SETTERS TO BE INSTALLED THIS SHEET.
 - 1 - 1 1/2" METERS AND PIT SETTERS TO BE INSTALLED THIS SHEET.
 - SEE SHEETS 13-15 FOR METER AND PIT SETTER INSTALLATION DETAILS

- LEGEND:
- APPROXIMATE LOCATION OF NEW METER AND PIT SETTER
 - EXISTING METER
 - ▨ AREAS ALREADY METERED OR NOT SERVICED

SEE SHEET 12

INSTALL 1 1/2" METER

NO.	DESCRIPTION	BY	DATE

SCALE:
1"=160'



DESIGNED: _____
DRAWN: _____
CHECKED: _____

SUBMITTED
PROJECT ENGINEER: _____ DATE: _____
CONSTRUCTION SET
DATE: _____

PINEVIEW WATER
SYSTEMS



DATE: _____

WEBER-BOX ELDER CONSERVATION DISTRICT
UNIT 1 METERING PROJECT - SOUTH

PROFILE VIEW

SHEET

11

